




**WEST HILLS
VILLAGE**

Senior Residence

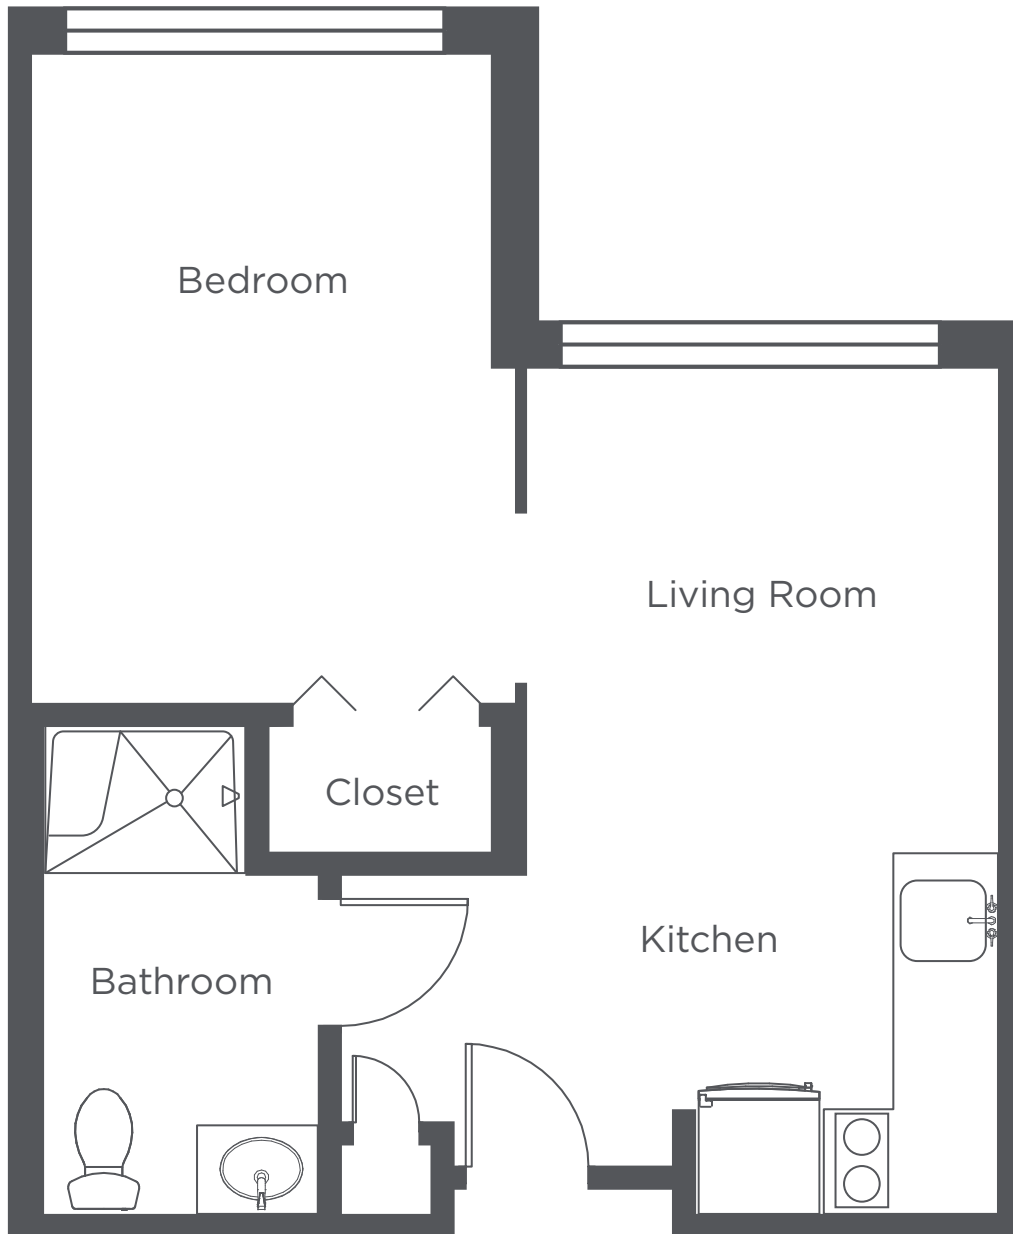


A1 - One Bedroom - 415 sq ft

Floor plans are for general reference only and are not to scale.



**WEST HILLS
VILLAGE**

Senior Residence

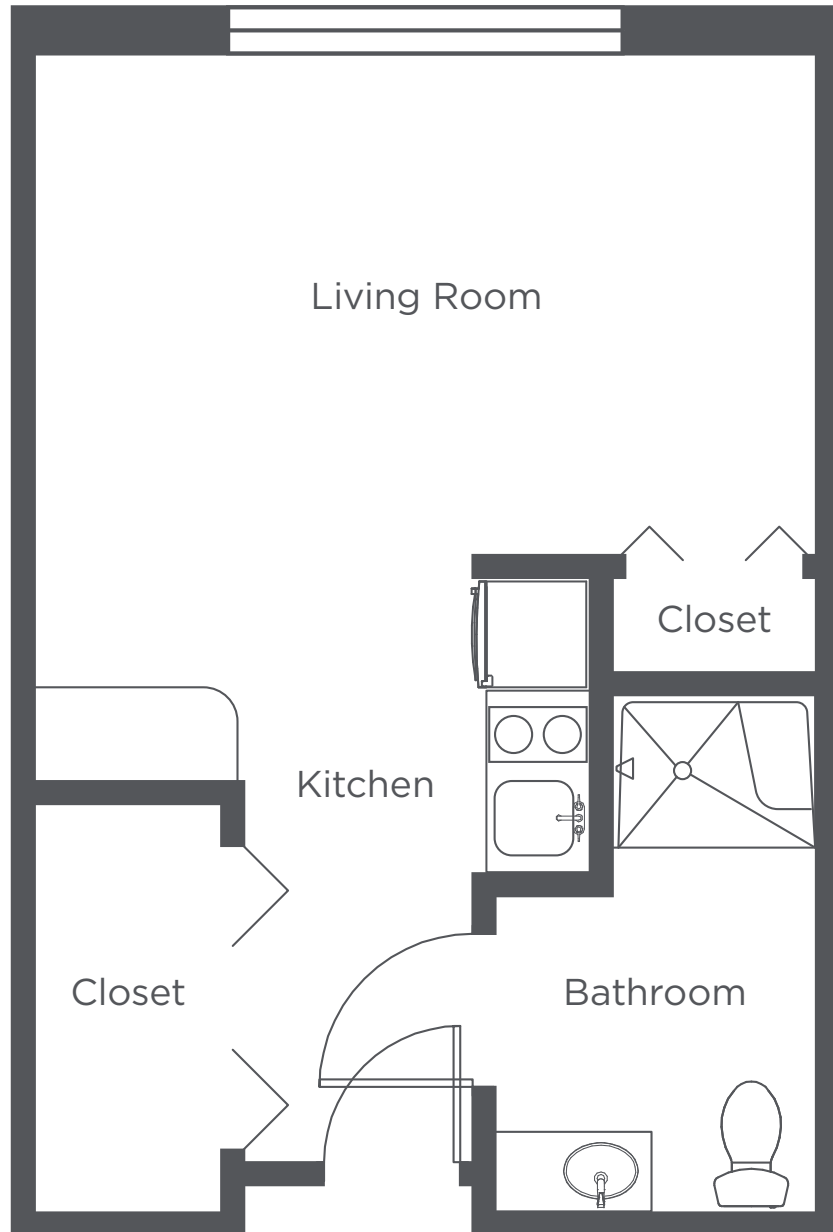


B1 - Studio - 379 sq ft

Floor plans are for general reference only and are not to scale.



WEST HILLS VILLAGE

Senior Residence

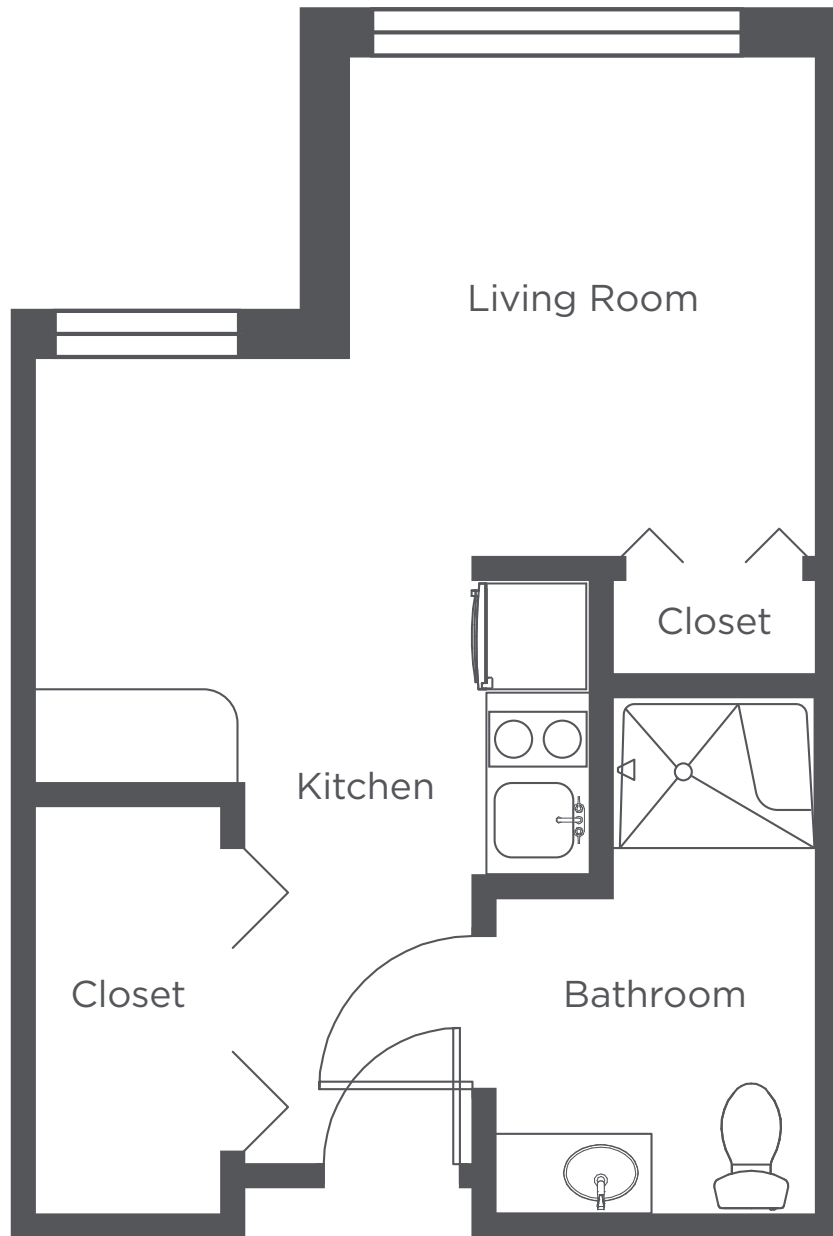


B2 - Studio - 439 sq ft

Floor plans are for general reference only and are not to scale.



WEST HILLS VILLAGE

Senior Residence

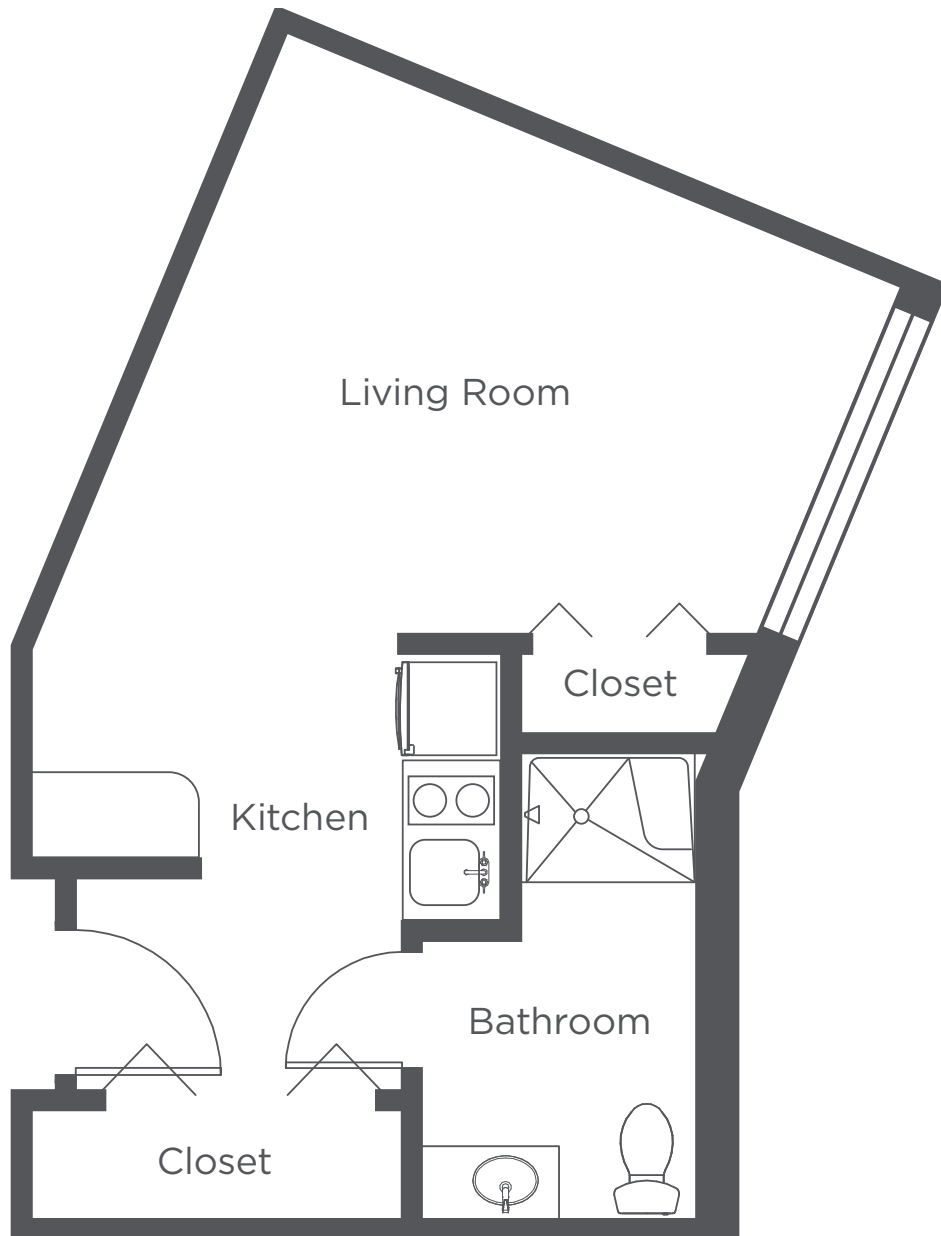


B3 - Studio - 408 sq ft

Floor plans are for general reference only and are not to scale.



**WEST HILLS
VILLAGE**

Senior Residence

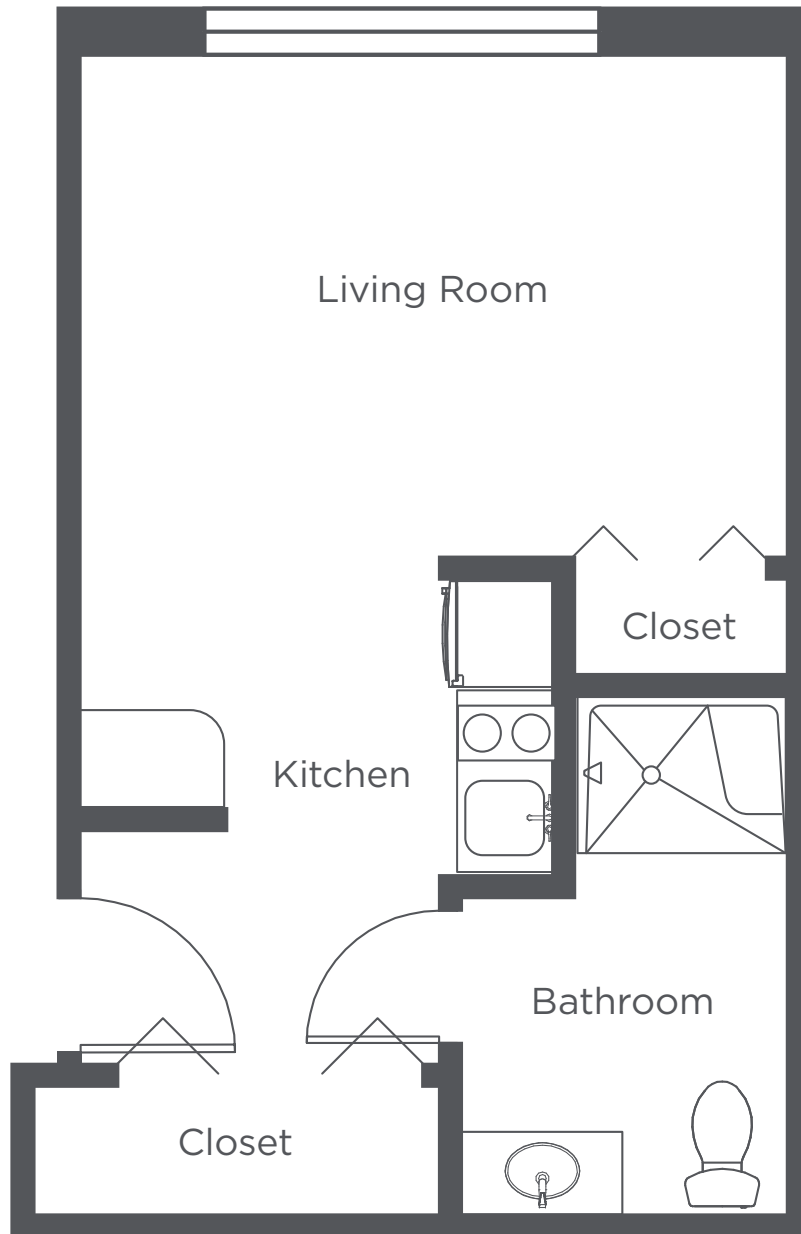


B4 - Studio - 354 sq ft

Floor plans are for general reference only and are not to scale.



**WEST HILLS
VILLAGE**

Senior Residence

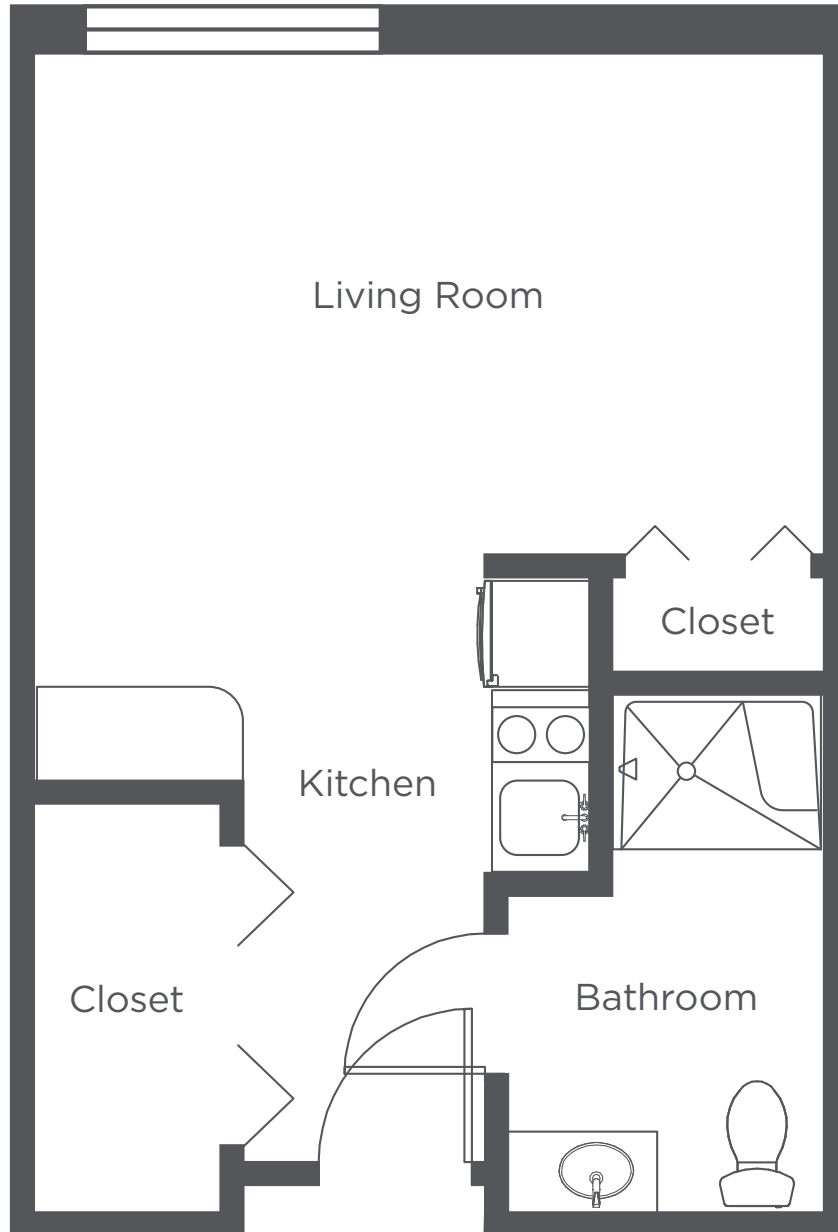


B5 - Studio - 381 sq ft

Floor plans are for general reference only and are not to scale.



**WEST HILLS
VILLAGE**

Senior Residence

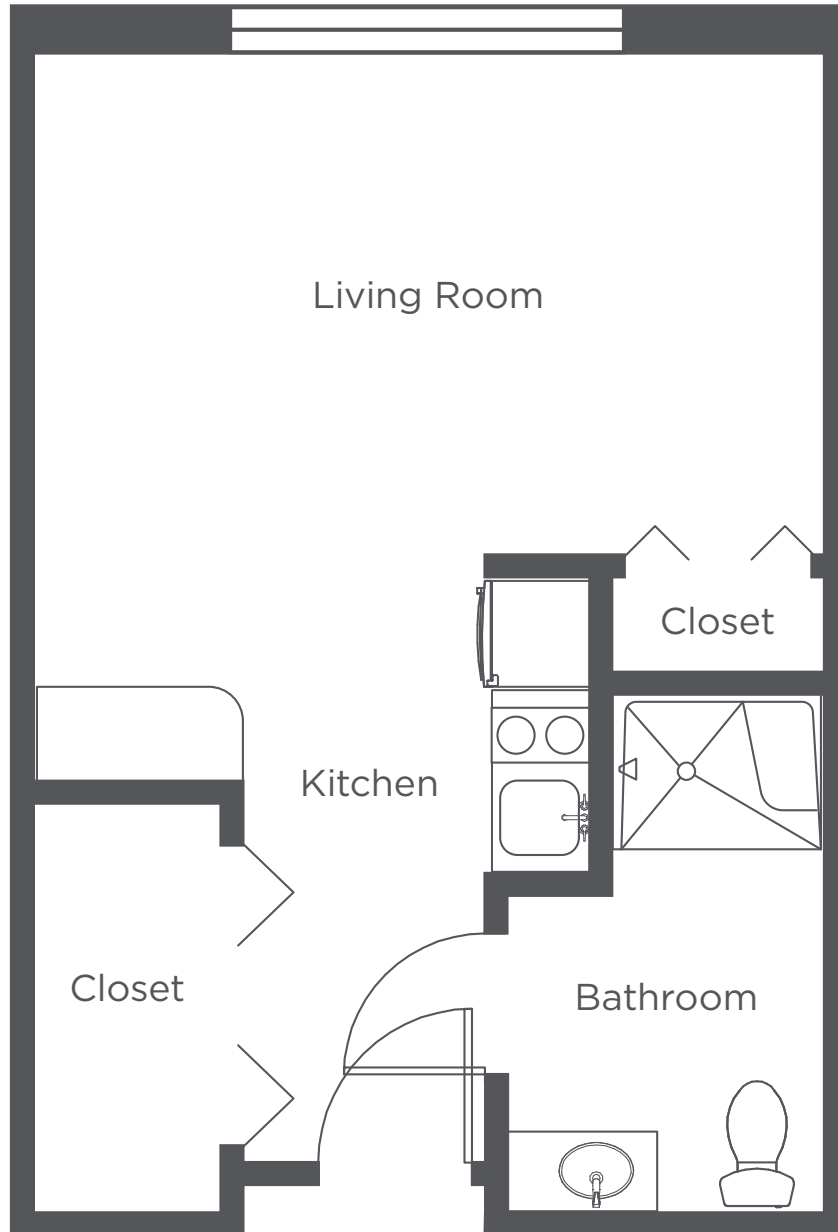


B6 - Studio - 383 sq ft

Floor plans are for general reference only and are not to scale.



**WEST HILLS
VILLAGE**

Senior Residence

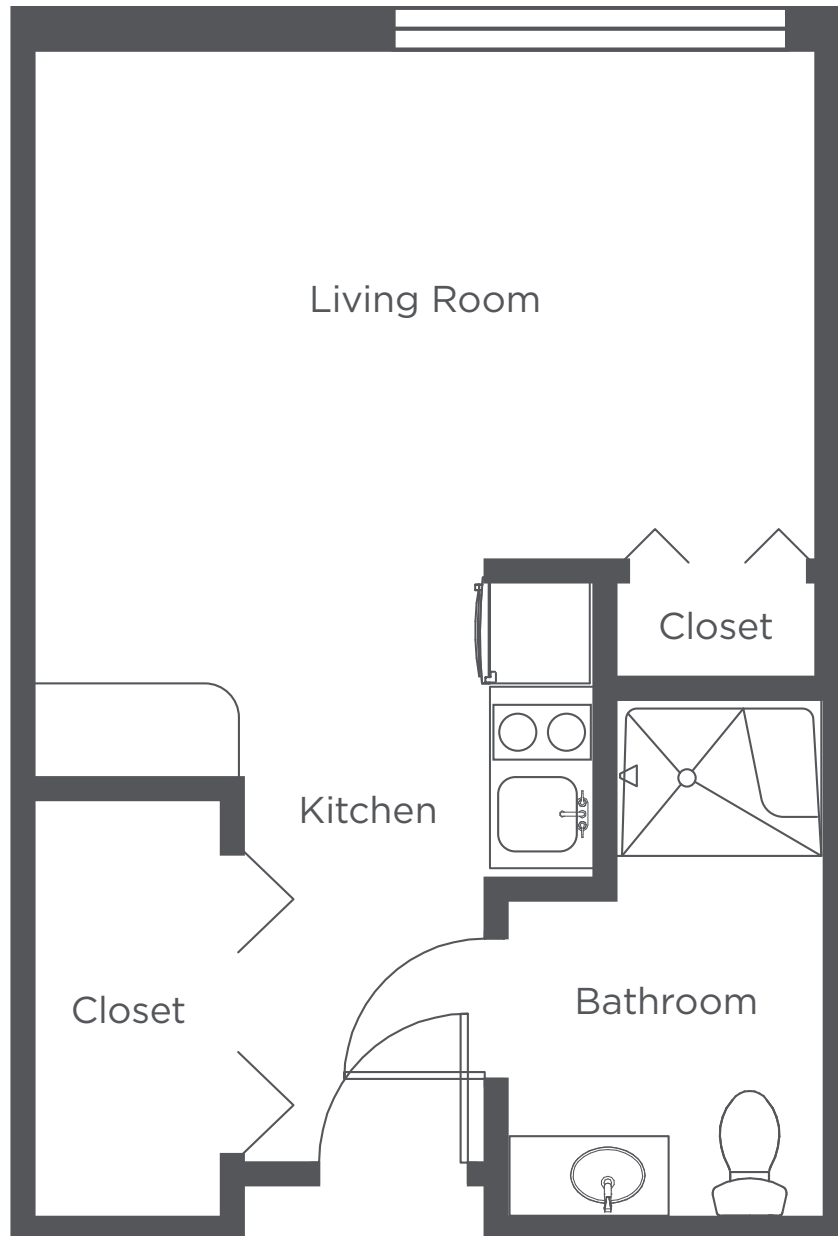


B7 - Studio - 377 sq ft

Floor plans are for general reference only and are not to scale.



**WEST HILLS
VILLAGE**

Senior Residence

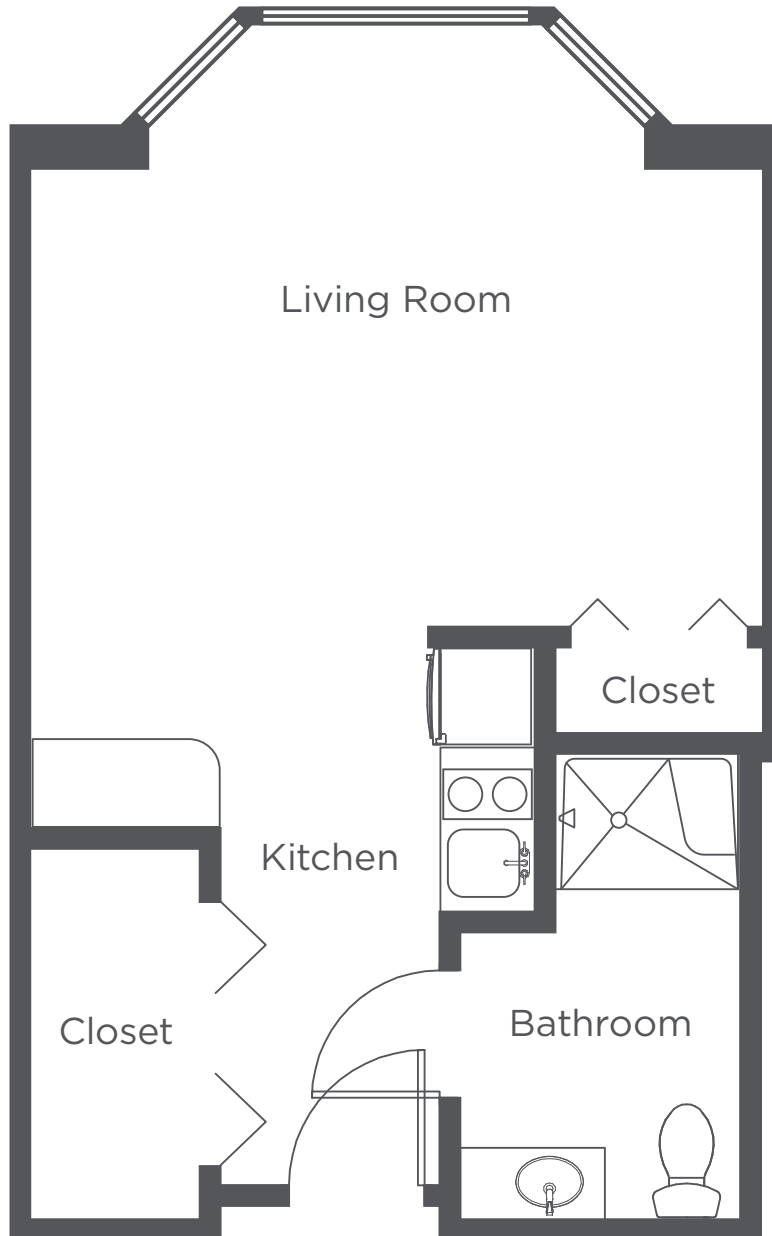


B8 - Studio - 407 sq ft

Floor plans are for general reference only and are not to scale.



**WEST HILLS
VILLAGE**

Senior Residence

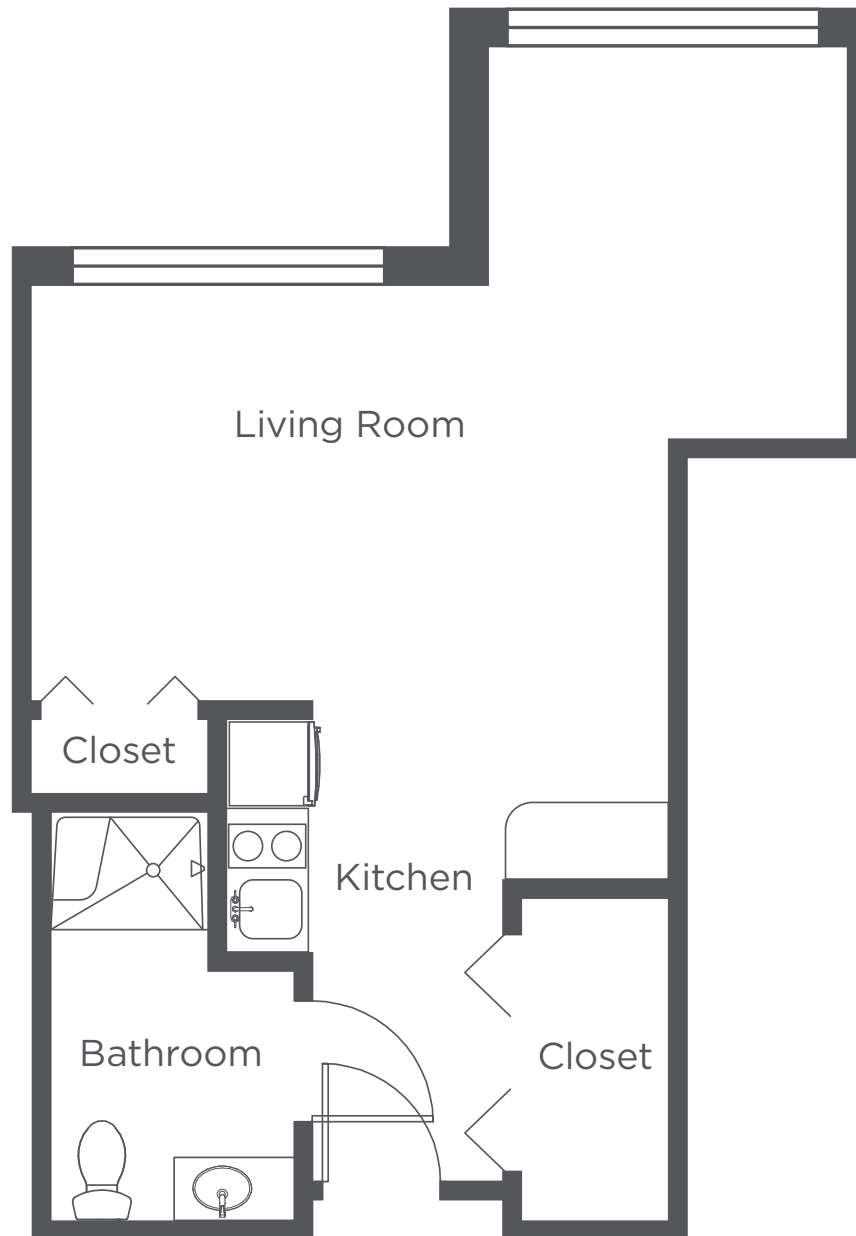


C1 - Studio Alcove - 457 sq ft

Floor plans are for general reference only and are not to scale.



**WEST HILLS
VILLAGE**

Senior Residence

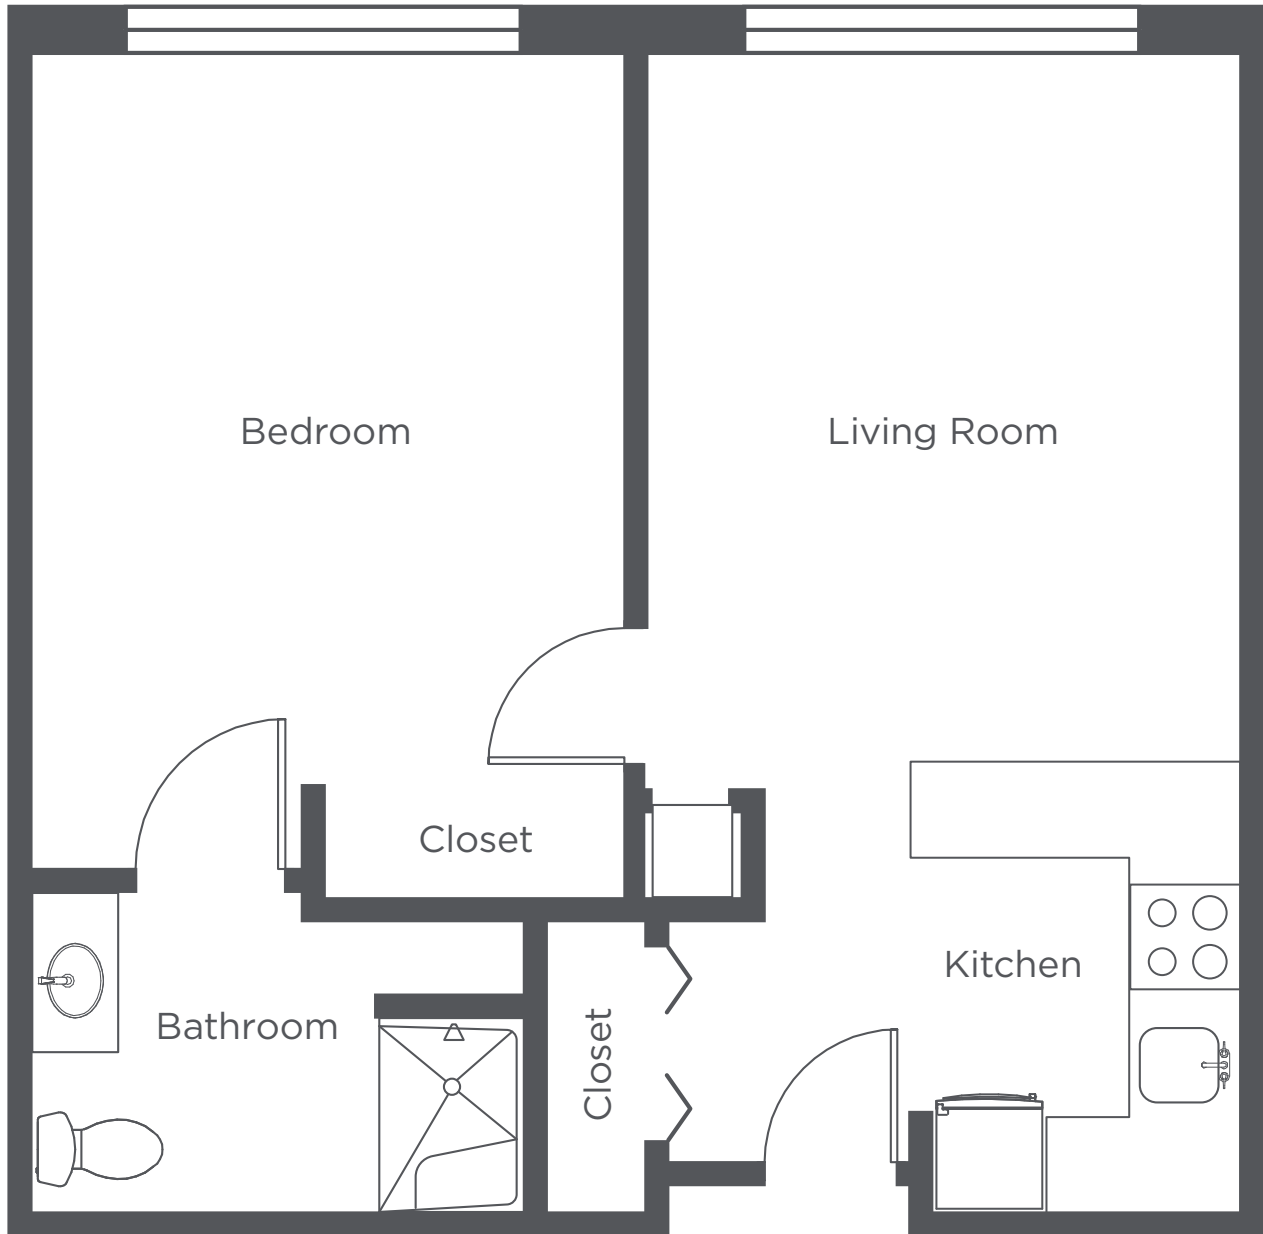


D1 - One Bedroom - 571 sq ft

Floor plans are for general reference only and are not to scale.



**WEST HILLS
VILLAGE**

Senior Residence

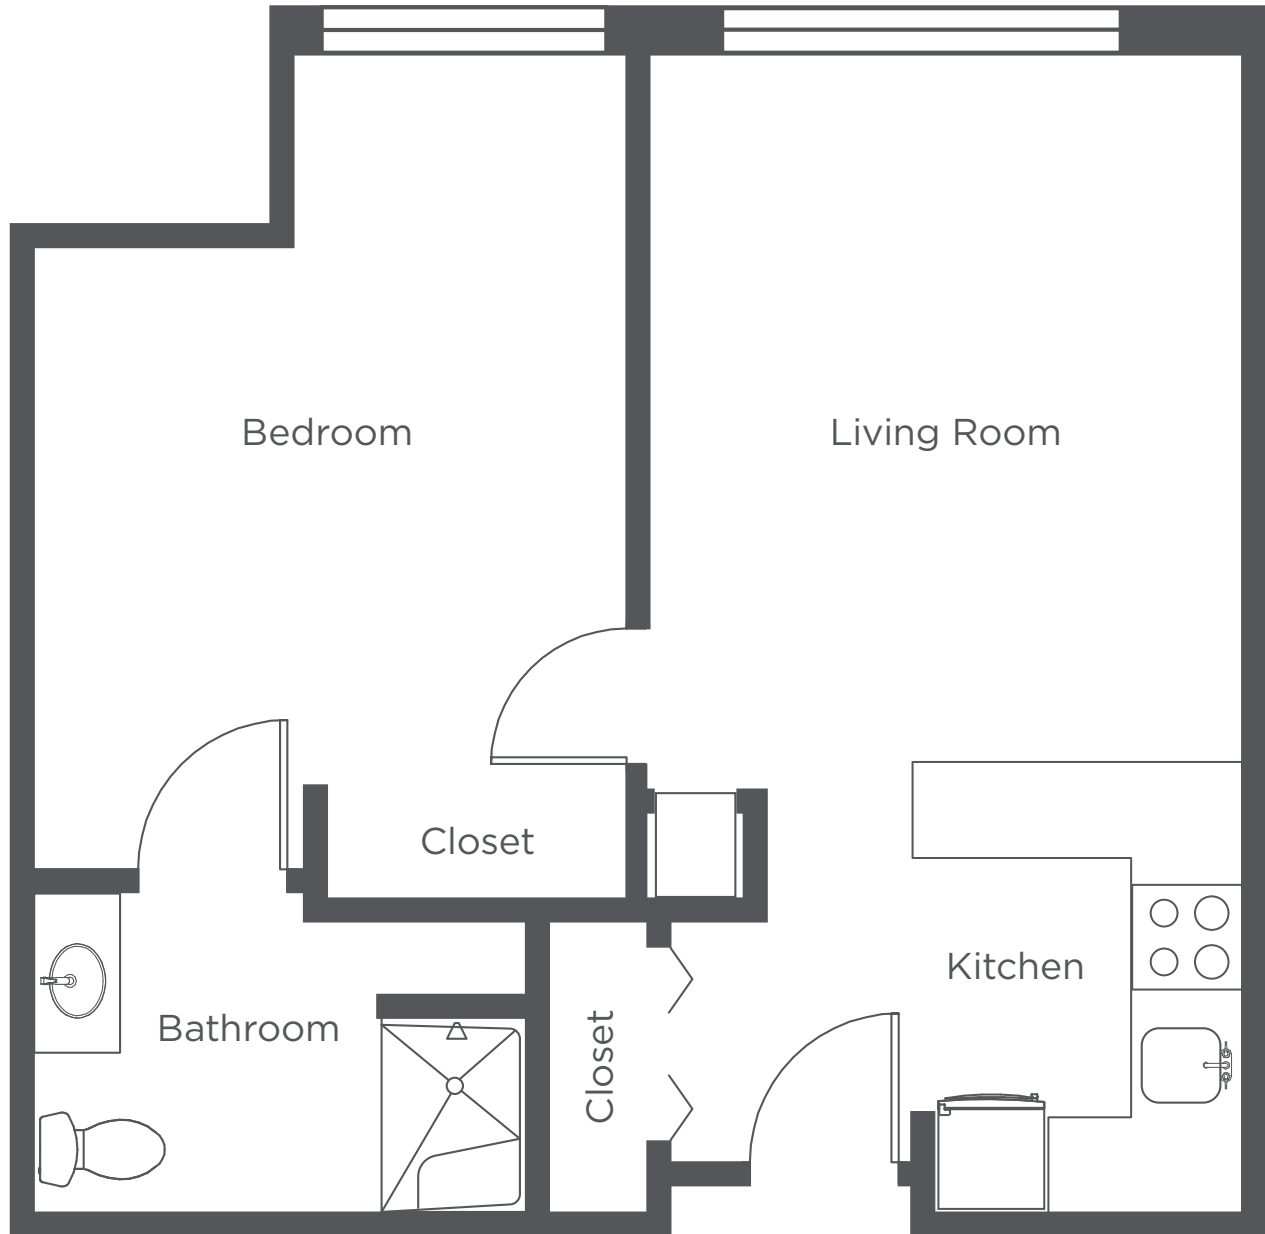


D2 - One Bedroom - 553 sq ft

Floor plans are for general reference only and are not to scale.



**WEST HILLS
VILLAGE**

Senior Residence

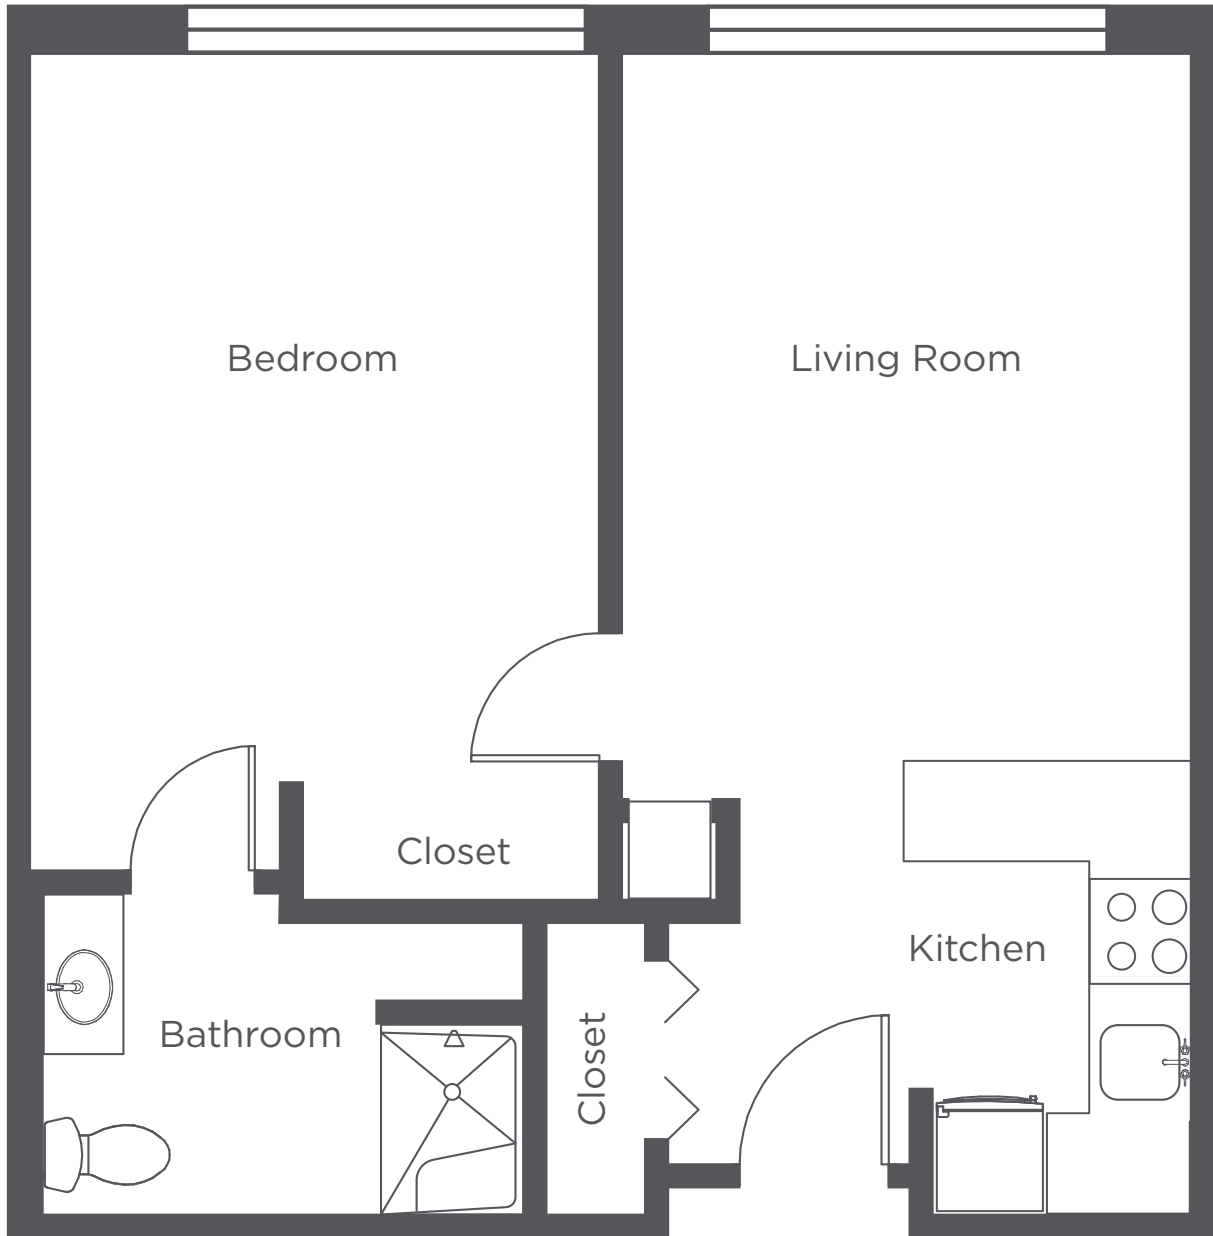


D3 - One Bedroom - 570 sq ft

Floor plans are for general reference only and are not to scale.



**WEST HILLS
VILLAGE**

Senior Residence

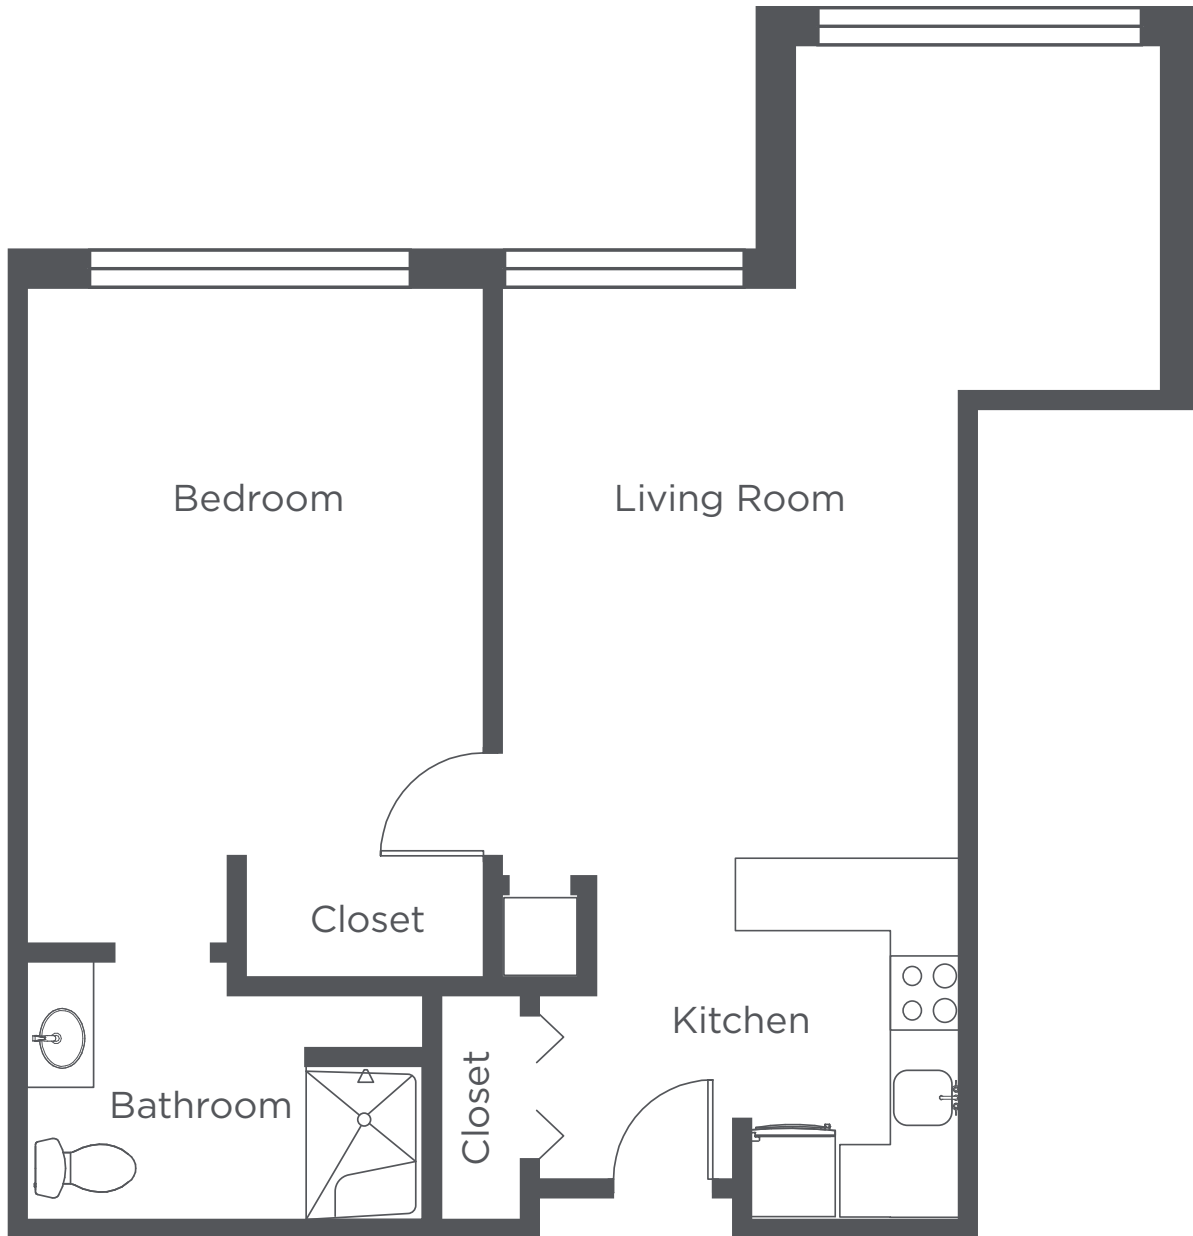


D4 - One Bedroom - 649 sq ft

Floor plans are for general reference only and are not to scale.



**WEST HILLS
VILLAGE**

Senior Residence

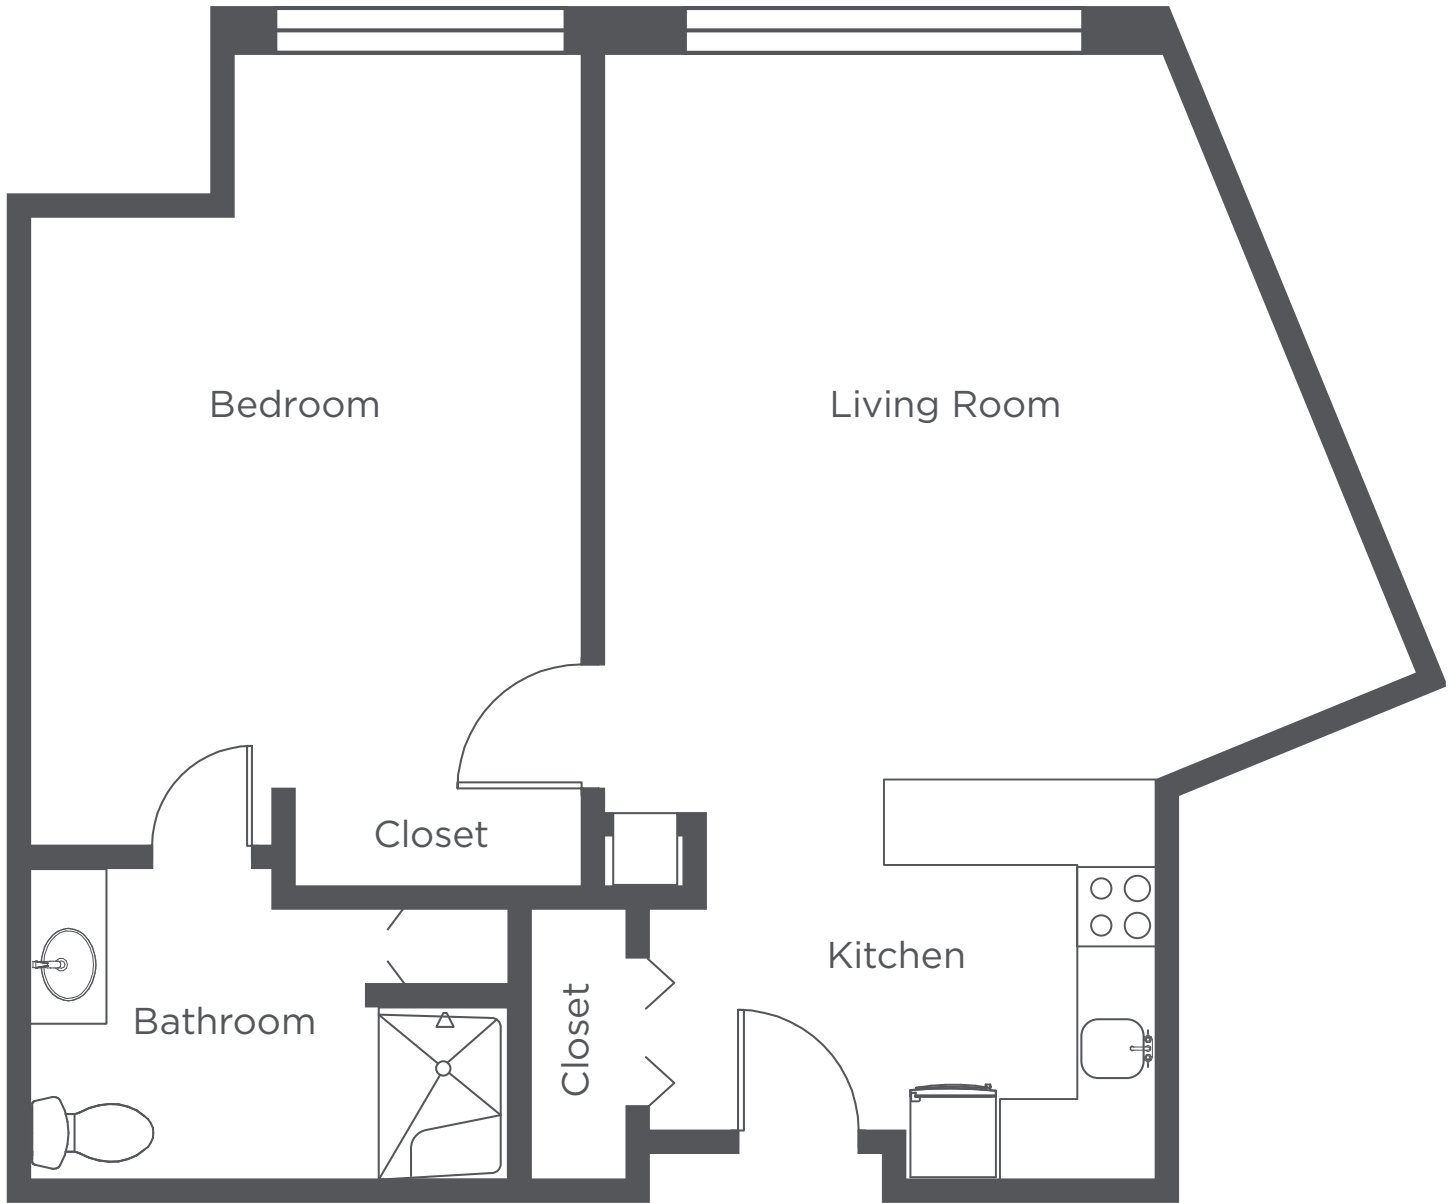


D5 - One Bedroom - 587 sq ft

Floor plans are for general reference only and are not to scale.



**WEST HILLS
VILLAGE**

Senior Residence

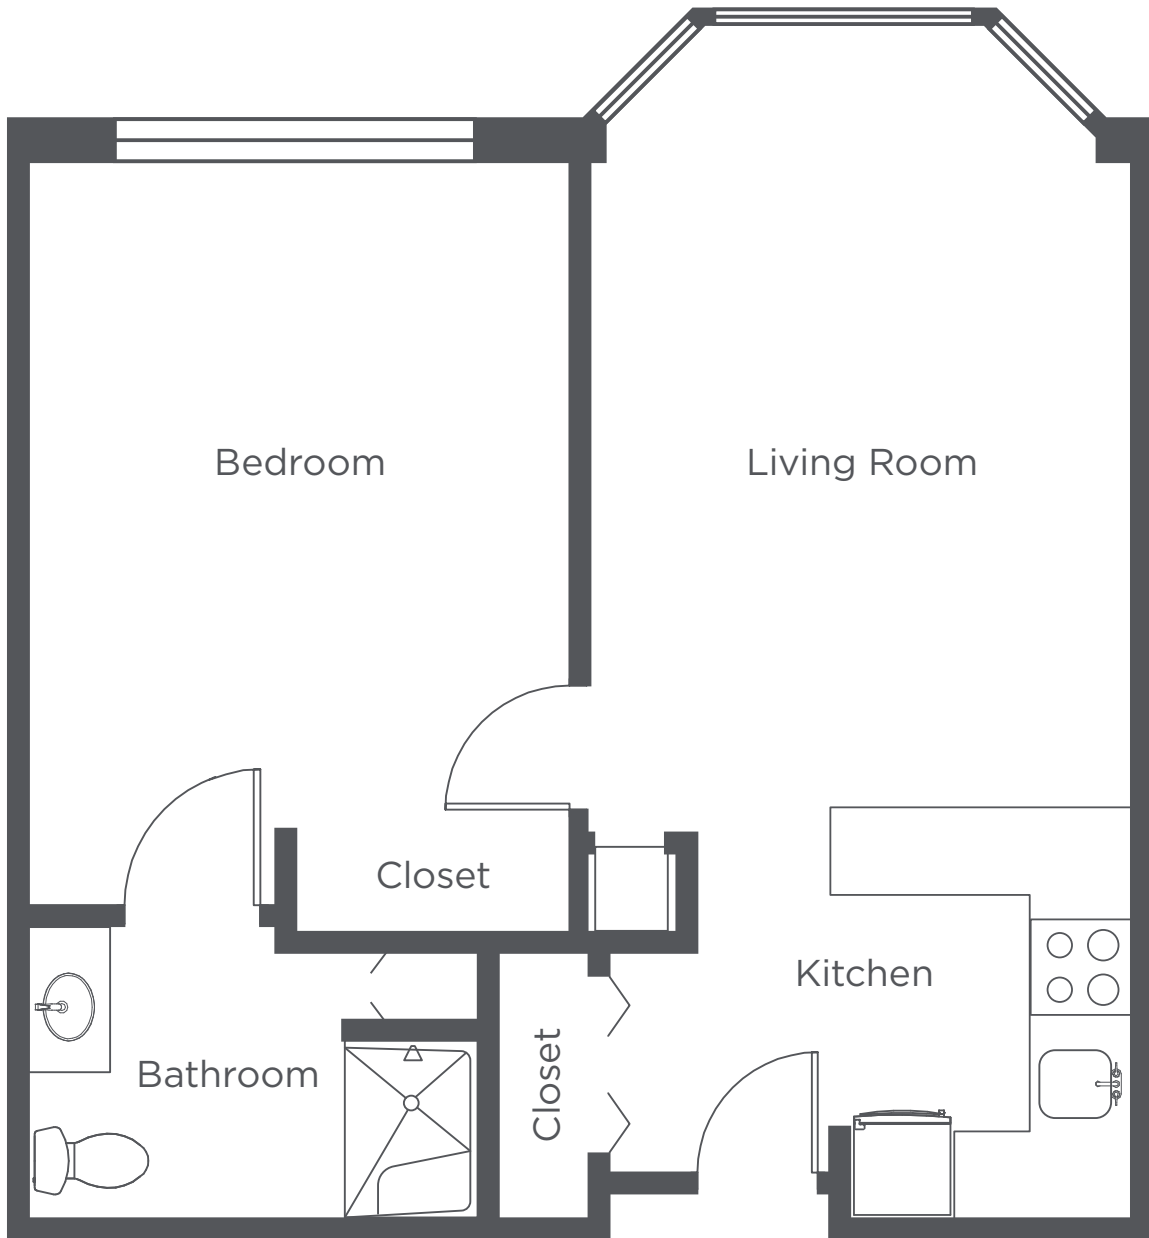


D6 - One Bedroom - 599 sq ft

Floor plans are for general reference only and are not to scale.



**WEST HILLS
VILLAGE**

Senior Residence

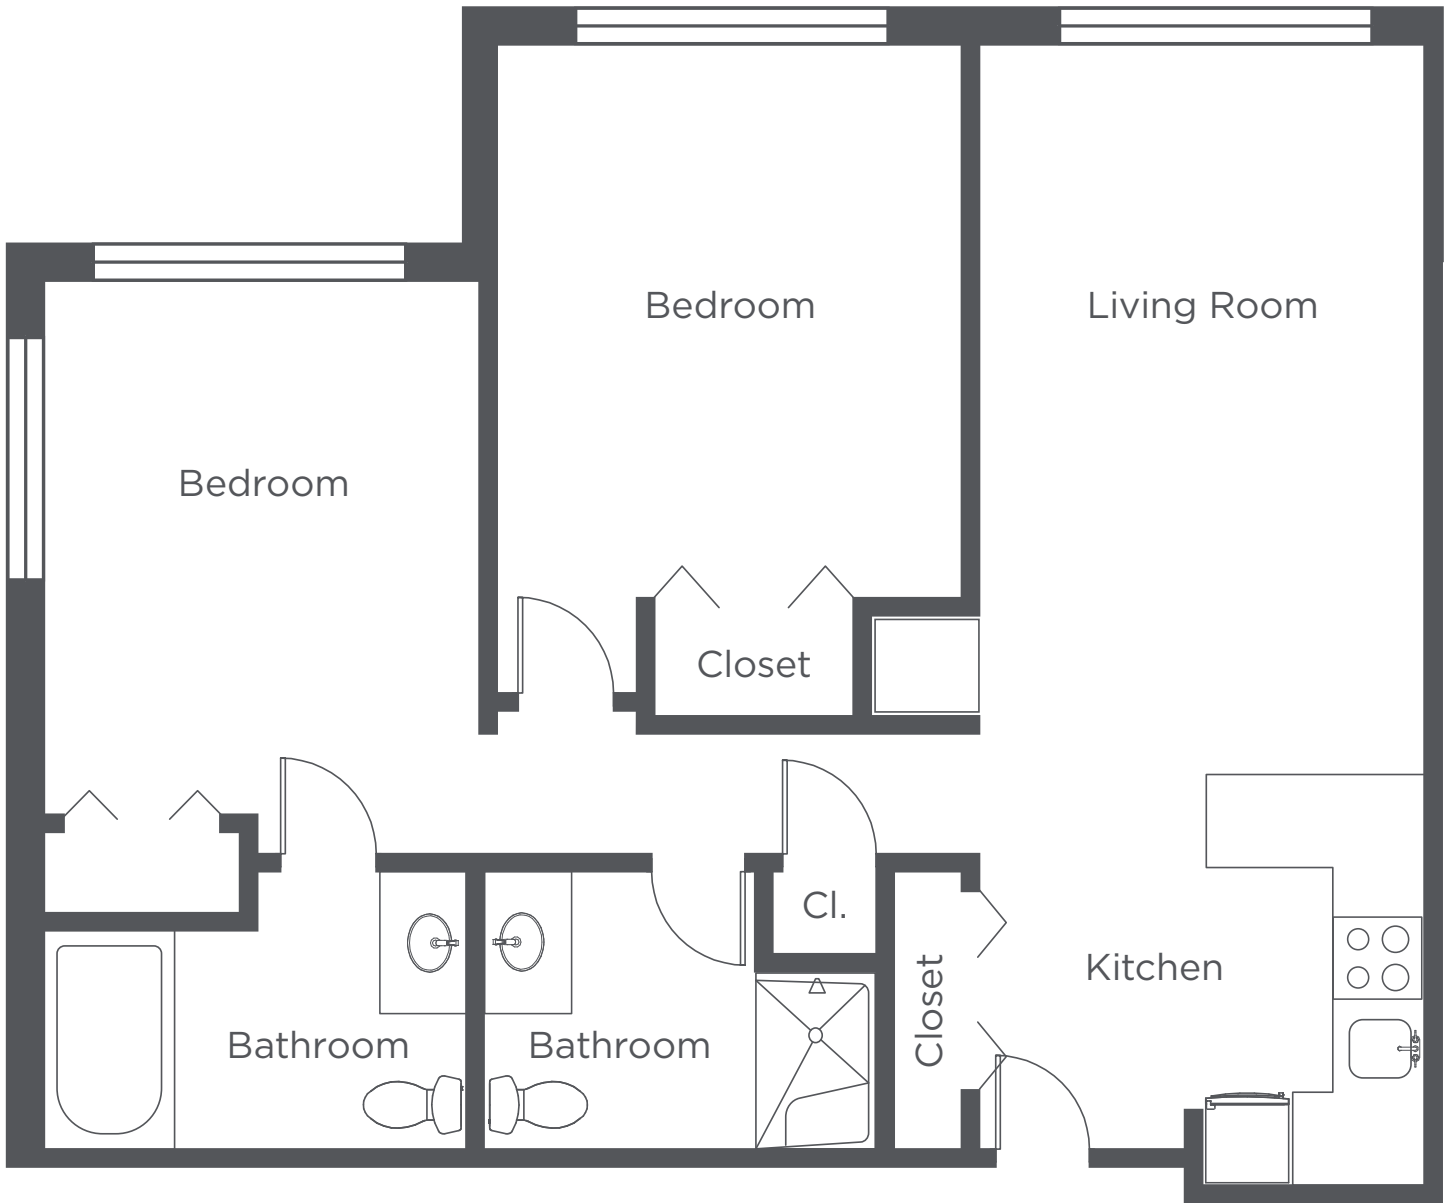


E1 - Two Bedroom - 990 sq ft

Floor plans are for general reference only and are not to scale.



**WEST HILLS
VILLAGE**

Senior Residence

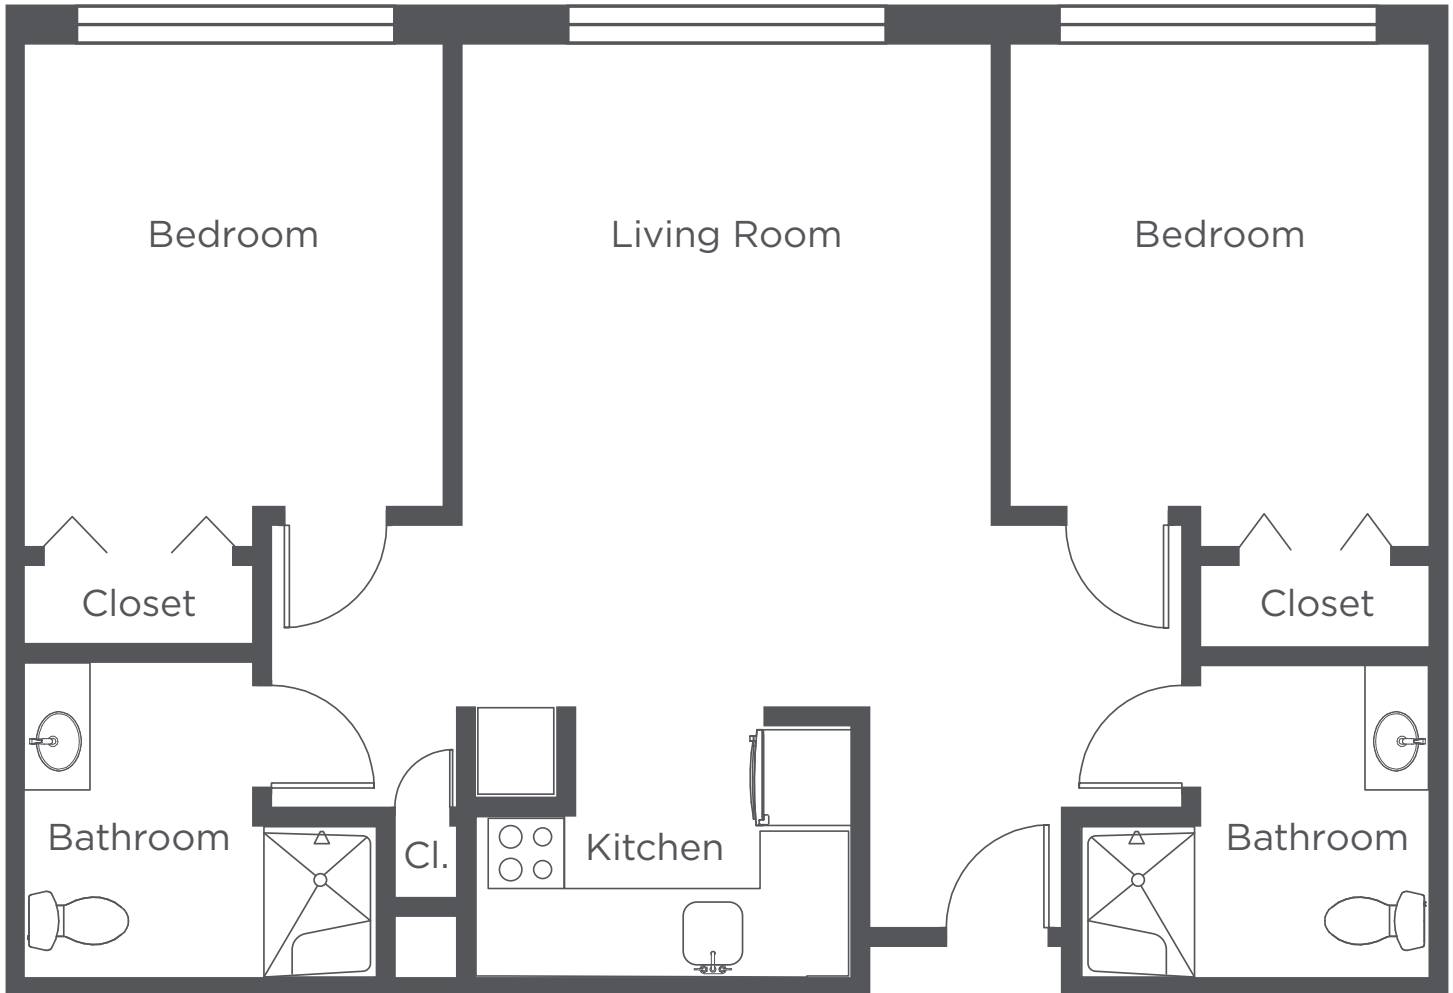


F1 - Two Bedroom - 859 sq ft

Floor plans are for general reference only and are not to scale.



**WEST HILLS
VILLAGE**

Senior Residence

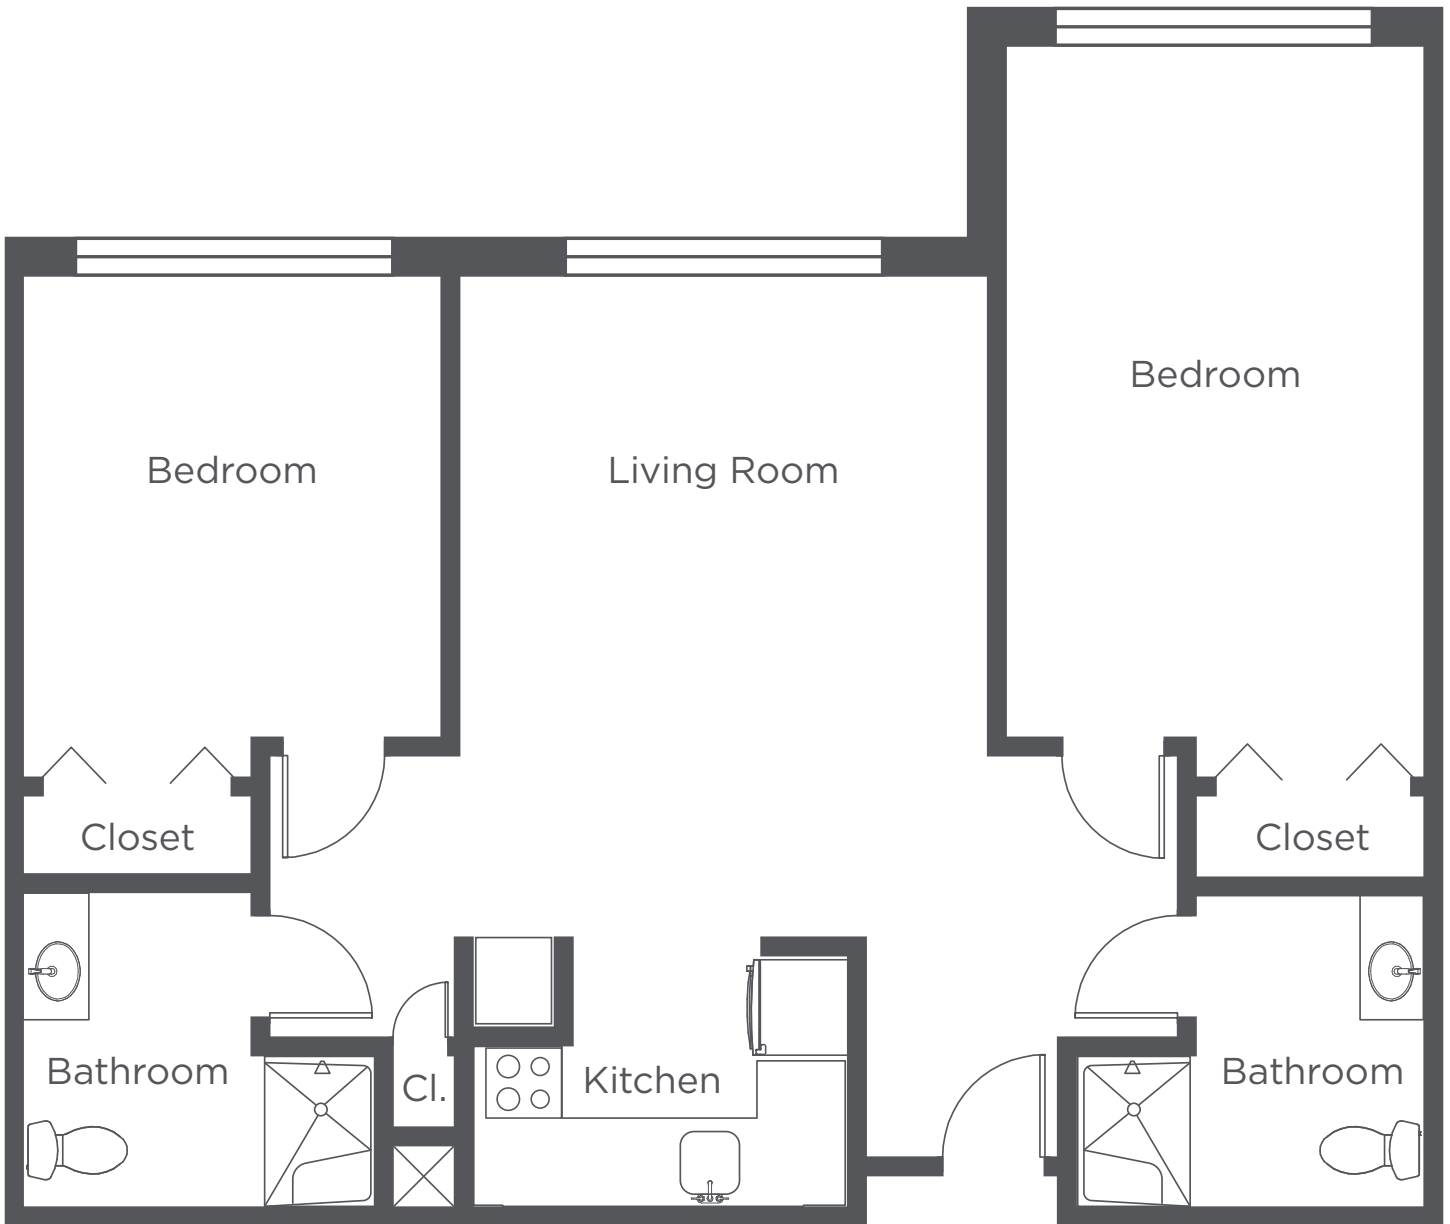


F2 - Two Bedroom - 928 sq ft

Floor plans are for general reference only and are not to scale.



**WEST HILLS
VILLAGE**

Senior Residence

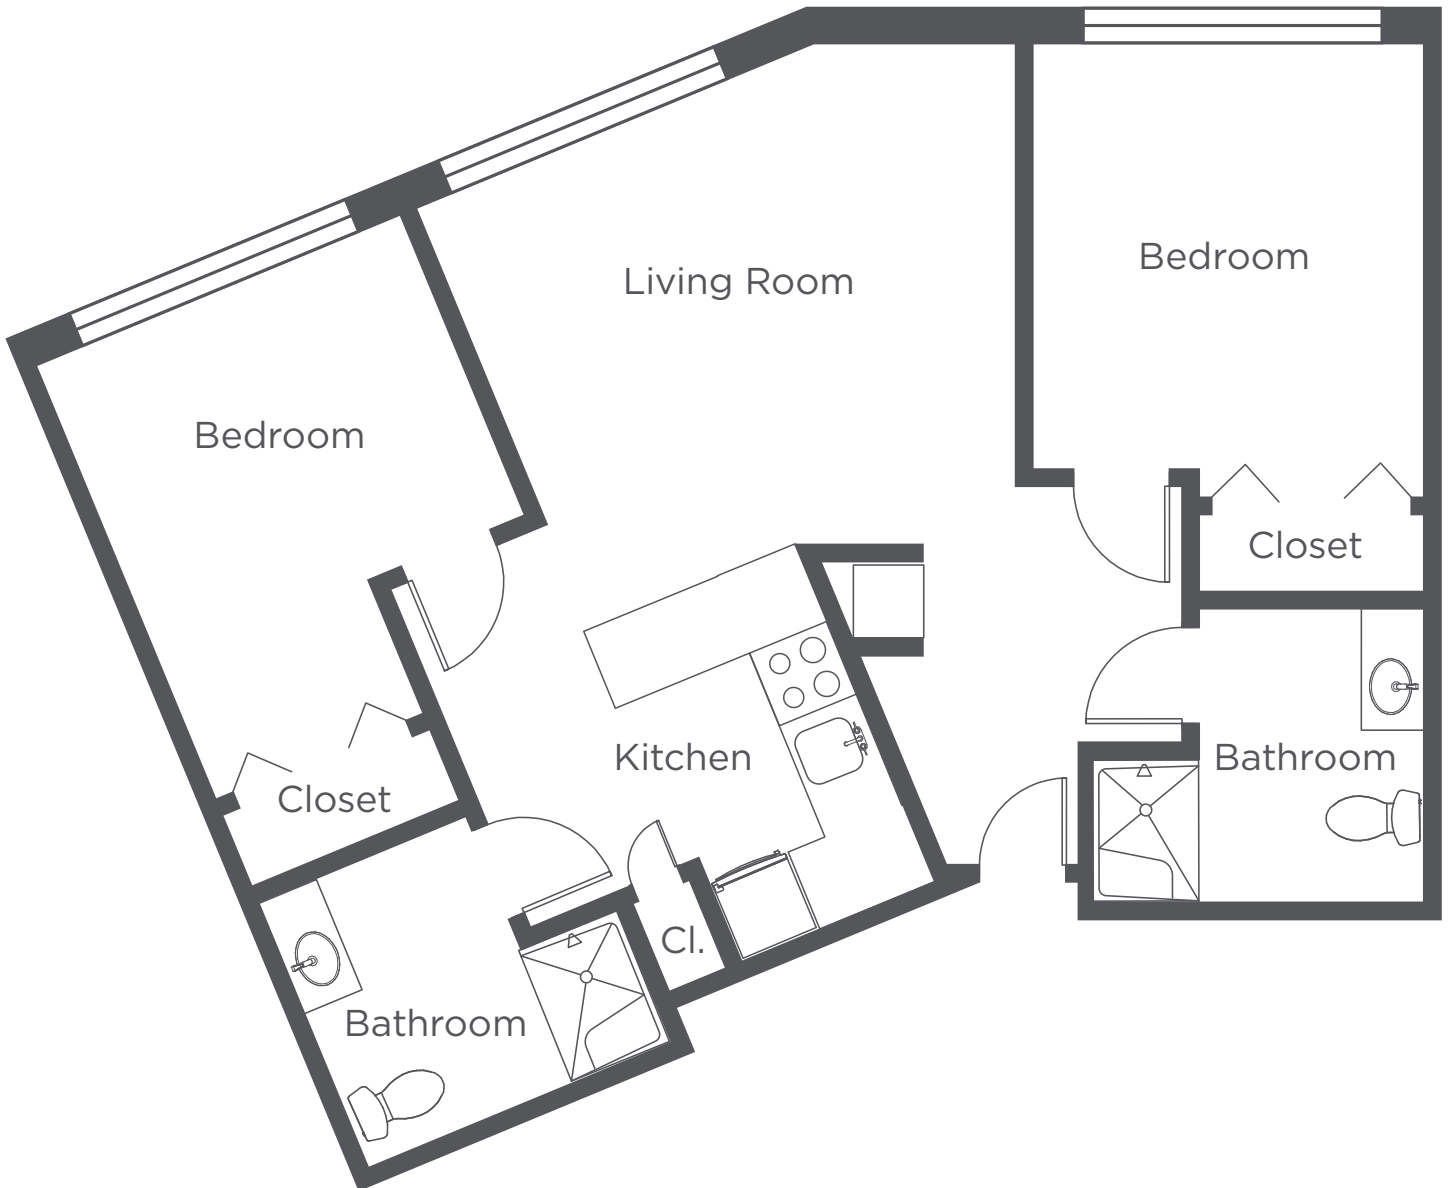


F3 - Two Bedroom - 857 sq ft

Floor plans are for general reference only and are not to scale.



**WEST HILLS
VILLAGE**

Senior Residence

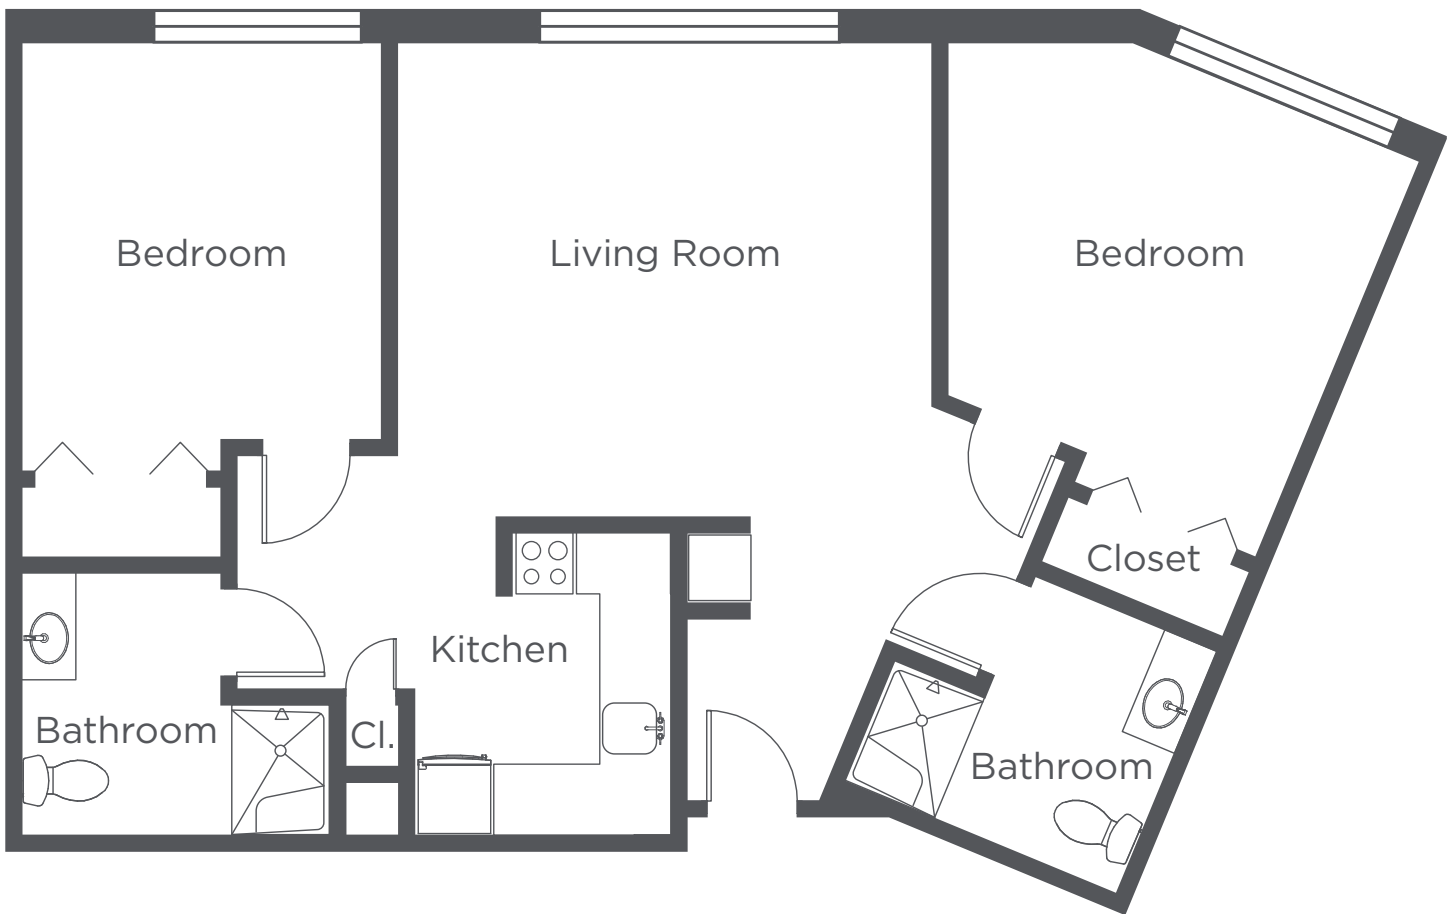


F4 - Two Bedroom - 906 sq ft

Floor plans are for general reference only and are not to scale.



**WEST HILLS
VILLAGE**

Senior Residence

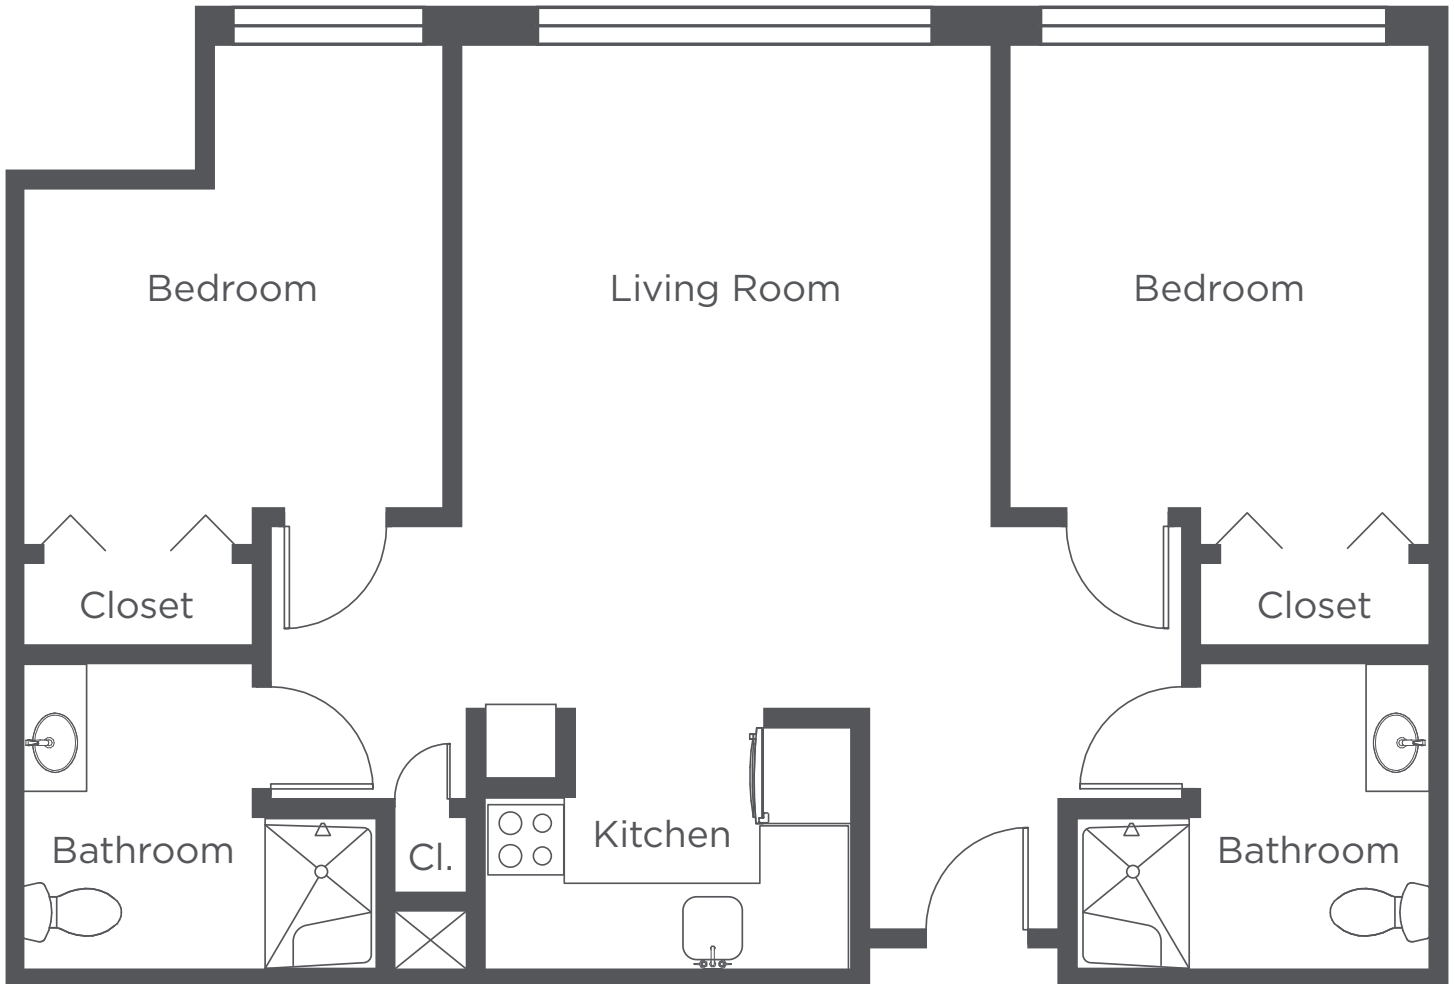


F5 - Two Bedroom - 841 sq ft

Floor plans are for general reference only and are not to scale.



**WEST HILLS
VILLAGE**

Senior Residence

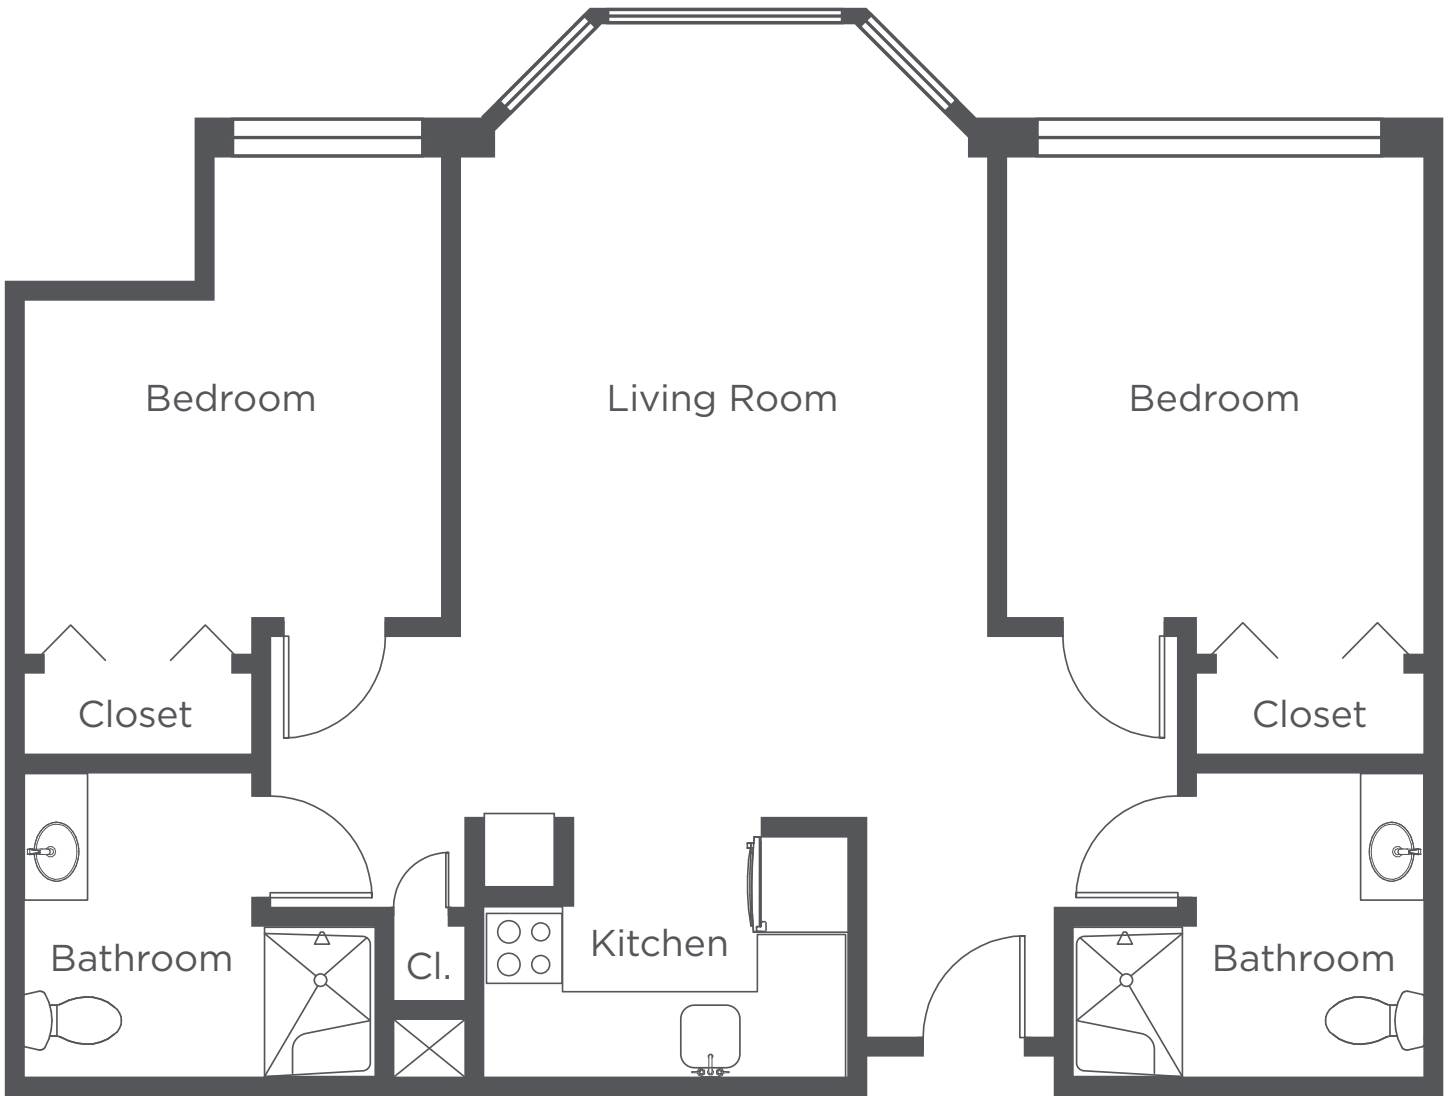


F6 - Two Bedroom - 868 sq ft

Floor plans are for general reference only and are not to scale.



**WEST HILLS
VILLAGE**

Senior Residence

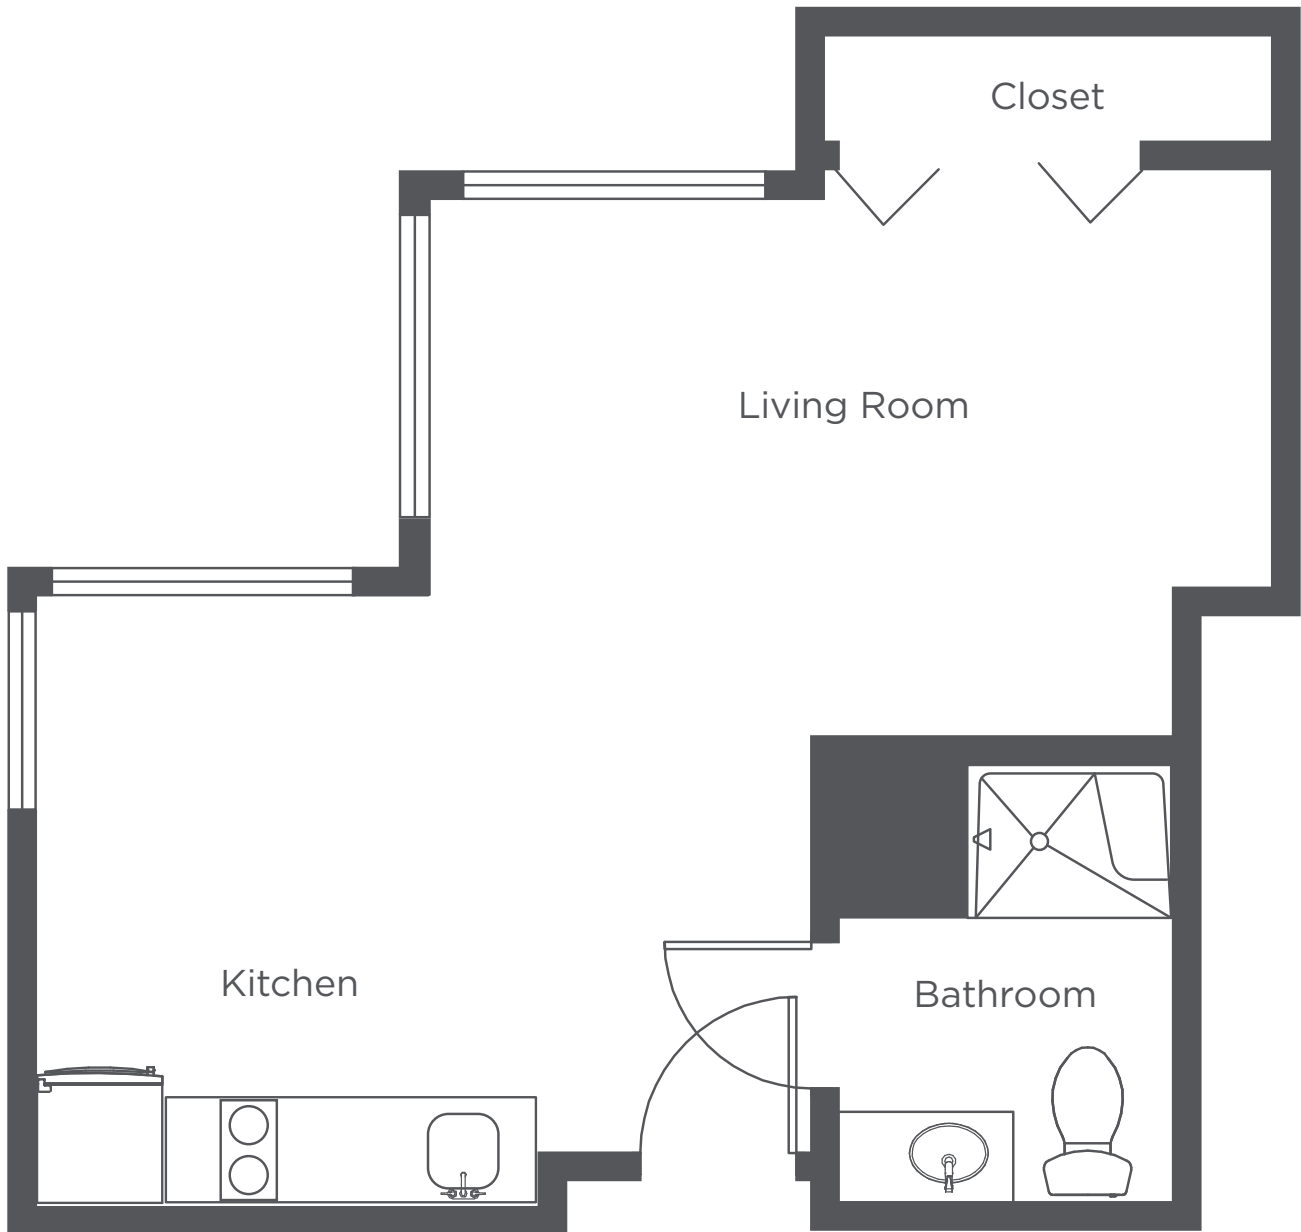


X1 - Studio Alcove - 433 sq ft

Floor plans are for general reference only and are not to scale.



**WEST HILLS
VILLAGE**

Senior Residence

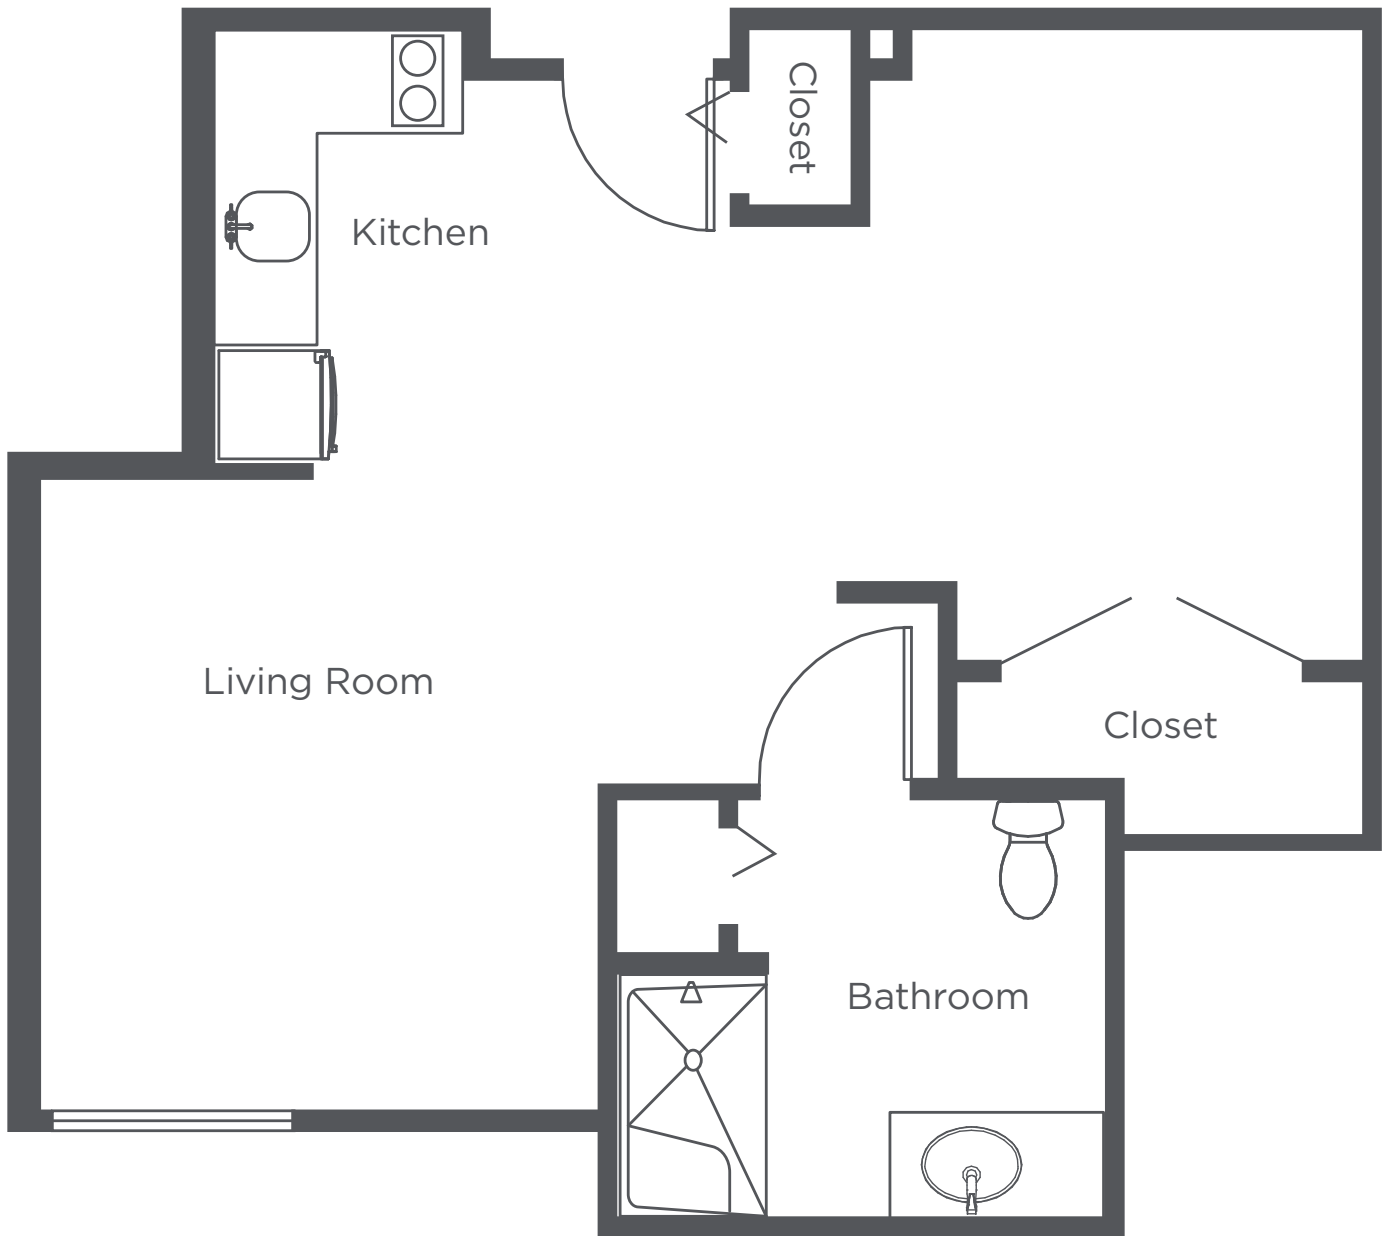


X2 - Studio Alcove - 557 sq ft

Floor plans are for general reference only and are not to scale.



**WEST HILLS
VILLAGE**

Senior Residence

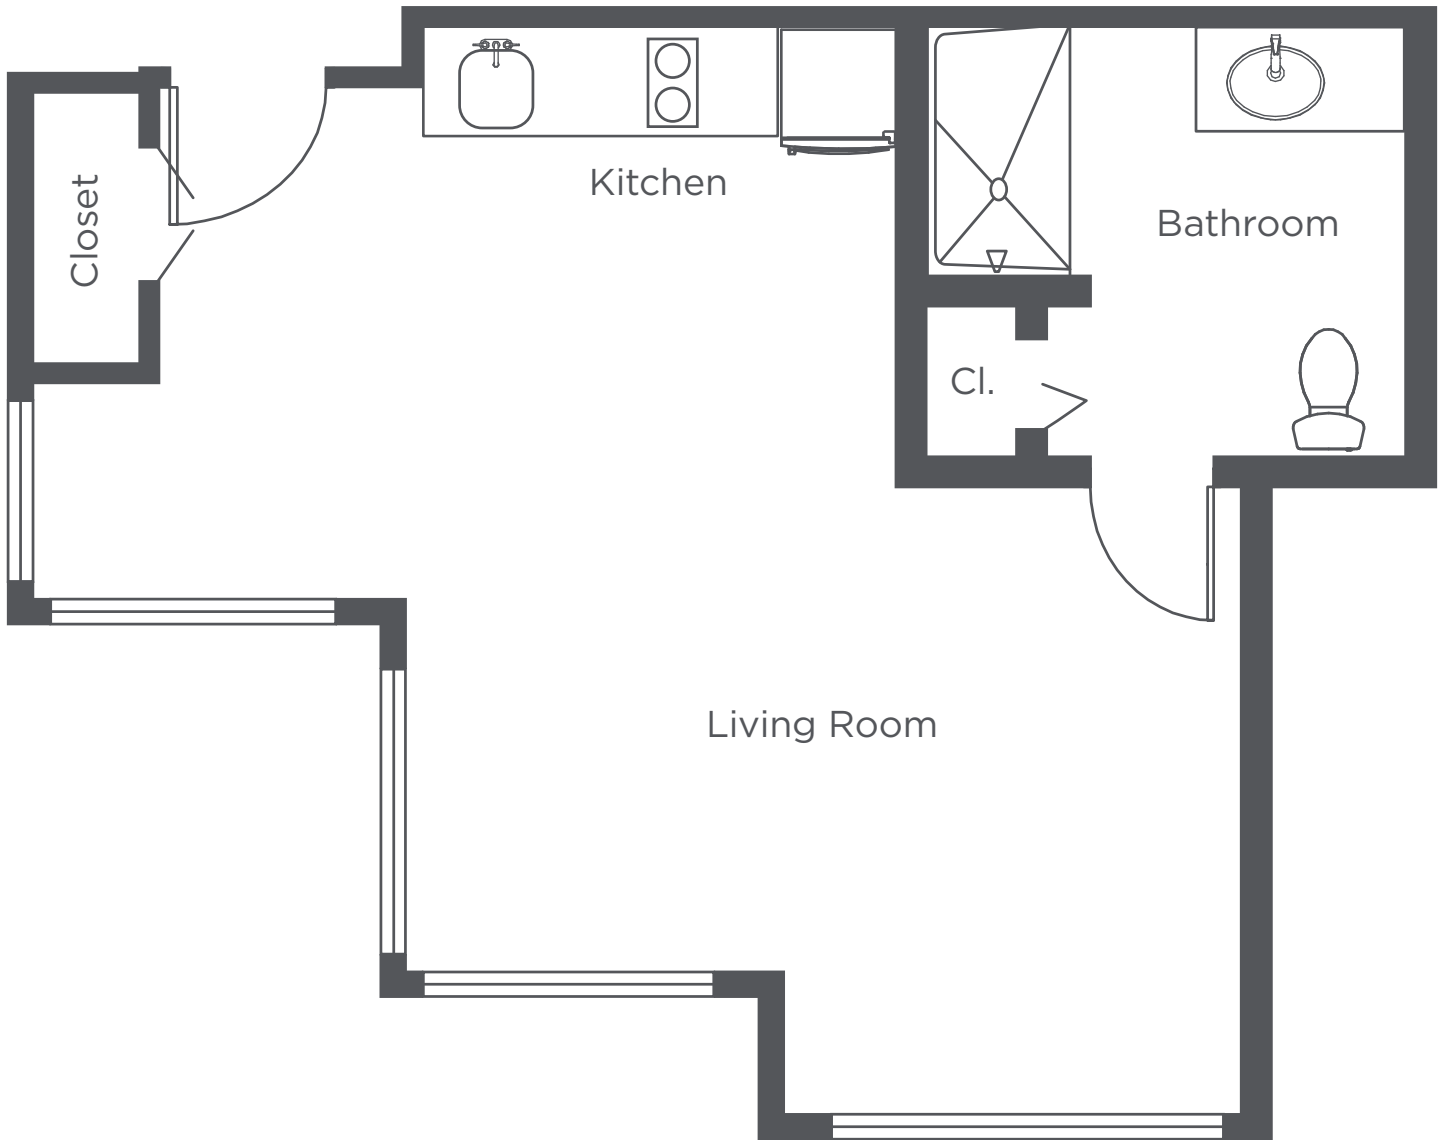


X3 - Studio Alcove - 481 sq ft

Floor plans are for general reference only and are not to scale.



**WEST HILLS
VILLAGE**

Senior Residence

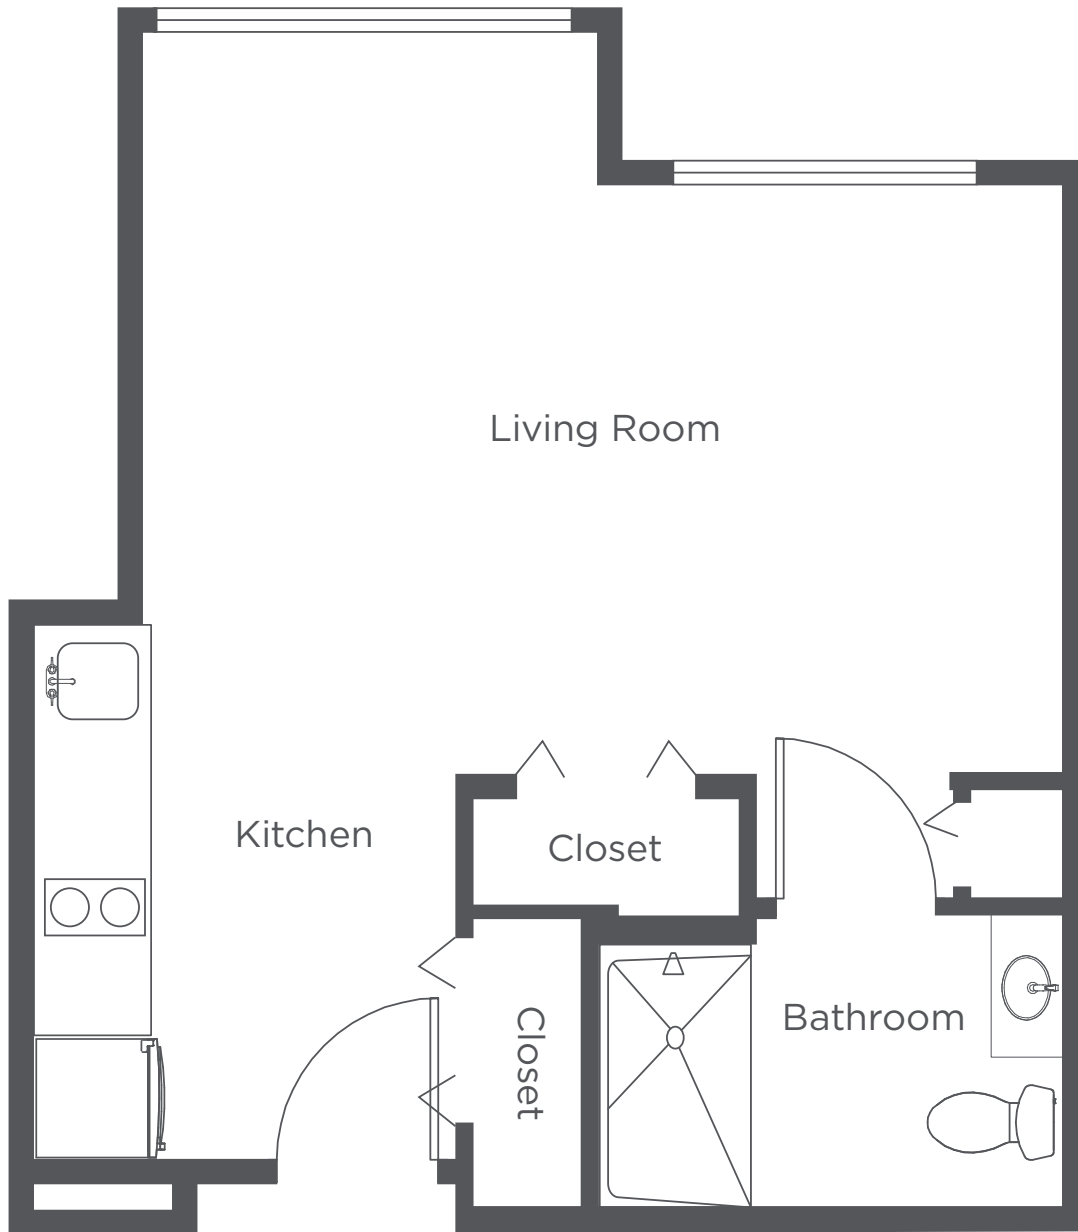

Z1 - Studio - 399 sq ft

Floor plans are for general reference only and are not to scale.